





A PERSPECTIVE
A-UH-00 A-UH-00 SCALE : NTS.

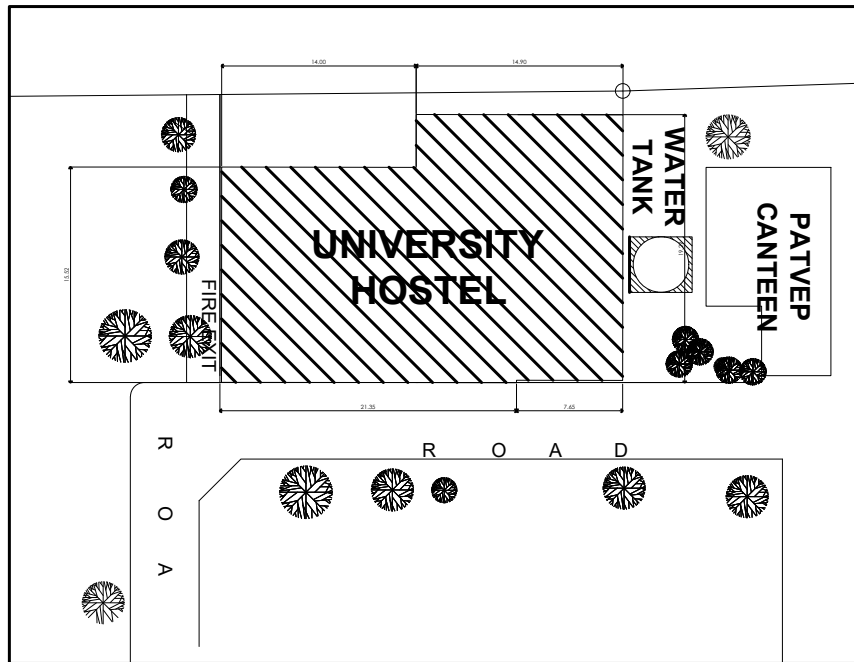

A SITE DEVELOPMENT PLAN
A-UH-00 A-UH-00 SCALE : 1:300MTS.

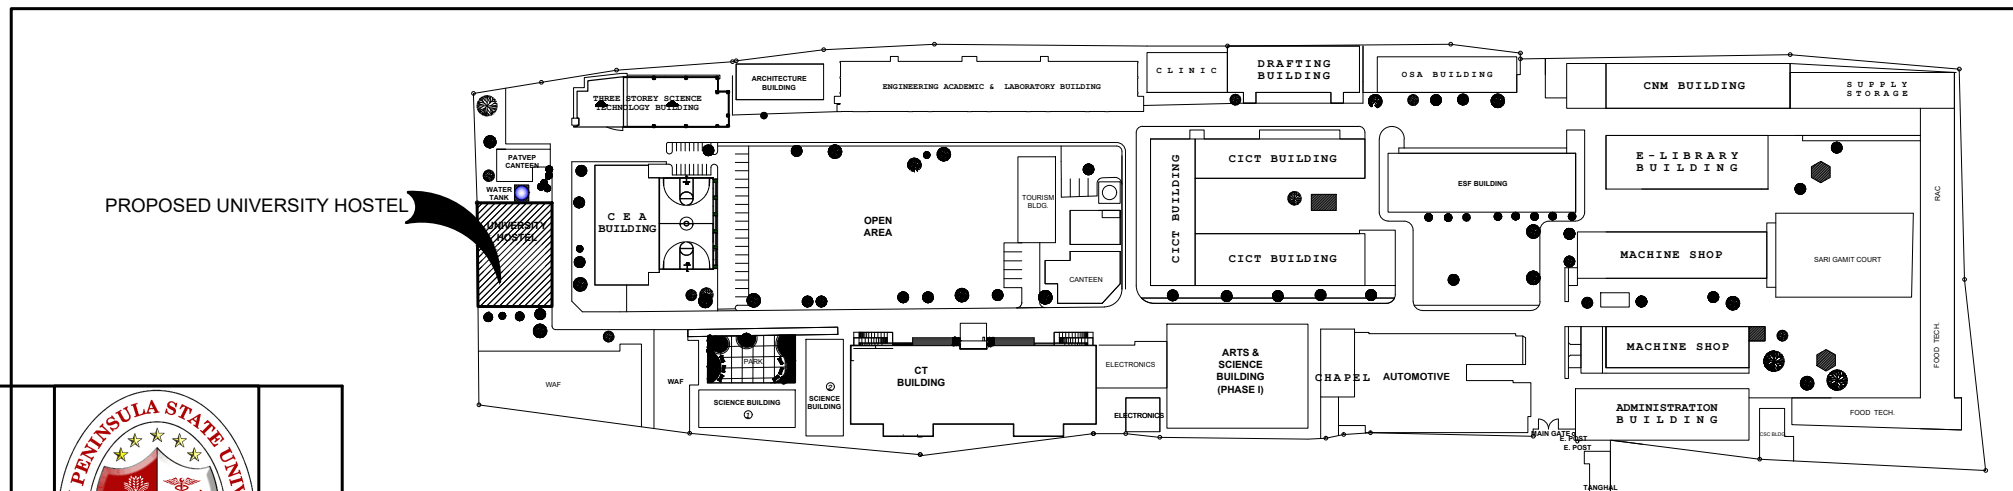

A PROPOSED LOCATION OF UNIVERSITY LIBRARY
A-UH-00 A-UH-00 SCALE : NTS.



BATAAN PENINSULA STATE UNIVERSITY
TECHNICAL WORKING GROUP FOR INFRASTRUCTURE
CAPITAL COMPOUND, BRGY. TENEJERO, CITY OF BALANGA, BATAAN
E-MAIL: batpen@bpu.edu.ph / batpen@bpu.edu.ph / batpen@bpu.edu.ph
TELEPHONE NO. : (047) 537-15-00


SCHEDULE SHEET		REPUBLIC OF THE PHILIPPINES DEPARTMENT OF PUBLIC WORKS & HIGHWAYS OFFICE OF THE BUILDING OFFICIAL	PROJECT TITLE: COMPLETION OF THIRD FLOOR LIBRARY AT MAIN CAMPUS	
ARCHITECTURAL			LOCATION: BATAAN PENINSULA STATE UNIVERSITY TENEJERO, BALANGA CITY	
SHEET NUMBER	DESCRIPTION		STRUCTURAL ENGINEER	
A-UH-00	PERSPECTIVE	RES. NO. 1 : PRL. NO. 1 : PAGE : TS. NO. 1 :		
	VICINITY MAP	MASTER PLUMBER/SANITARY ENGINEER		
	SITE DEV'T PLAN	RES. NO. 1 : PRL. NO. 1 : PAGE : TS. NO. 1 :		
		PROFESSIONAL ELECTRICAL ENGINEER		
A-UH-01	GROUND FLOOR PLAN	RES. NO. 1 : PRL. NO. 1 : PAGE : TS. NO. 1 :		
A-UH-02	SECOND FLOOR PLAN	PROFESSIONAL MECHANICAL ENGINEER		
A-UH-03	THIRD FLOOR PLAN	RES. NO. 1 : PRL. NO. 1 : PAGE : TS. NO. 1 :		
A-UH-04	ROOF DECK FLOOR PLAN	REVISION		
A-UH-05	BLOW-UP PLAN	NO. DESCRIPTION DATE		
	DETAILS	2		
	ELEVATION	PREPARED BY:		
	PERSPECTIVE	AR. ROXETTE S. UMEREZ		
A-UH-06	BLOW-UP PLAN	ARCHITECT 1, BPSU TWG		
	DETAILS	RES. NO. 1 : PRL. NO. 1 : PAGE : TS. NO. 1 :		
	ELEVATION	CHECKED BY:		
	PERSPECTIVE	AR. JO-ANA MARI Z. TANEGA		
A-UH-07	BLOW-UP PLAN	ARCHITECT 1, PPES OFFICE		
	DETAILS	RES. NO. 1 : PRL. NO. 1 : PAGE : TS. NO. 1 :		
	ELEVATION	REVIEWED BY:		
	PERSPECTIVE	AR. DANILO Y. GALURA		
A-UH-08	BLOW-UP PLAN	ARCHITECT II, TWG CONSULTANT		
	DETAILS	RECOMMENDED BY:		
	ELEVATION	DR. EDMUNDO C. TUNGOL		
	PERSPECTIVE	VICE PRESIDENT ADMIN. & FINANCE		
A-UH-09	BLOW-UP PLAN	APPROVED BY:		
	DETAILS	DR. GREGORIO J. RODIS		
	ELEVATION	UNIVERSITY PRESIDENT		
	PERSPECTIVE	REPUBLIC ACT 9266.		
A-UH-10	BLOW-UP PLAN	NOTE: THIS DRAWING, AS AN INSTRUMENT OF SERVICE, IS THE PROPERTY OF : BATAAN PENINSULA STATE UNIVERSITY AND AS SUCH MUST NOT BE REPRODUCED OR COPIED IN PART OR IN WHOLE WITHOUT THEIR PERMISSION ALL DRAWINGS ARE TO BE RETURNED WHEN NO LONGER IN USE.		
	DETAILS	SHEET CONTENT:		
	ELEVATION	SHEET NUMBER:		
	PERSPECTIVE	PERSPECTIVE		
A-UH-11	BLOW-UP PLAN	VICINITY MAP		
	DETAILS	SITE DEV'T PLAN		
	ELEVATION	A-UH-00		
	PERSPECTIVE			
A-UH-12	BLOW-UP PLAN			
	DETAILS			
	ELEVATION			
	PERSPECTIVE			
A-UH-13	BLOW-UP PLAN			
	DETAILS			
	ELEVATION			
	PERSPECTIVE			
A-UH-14	BLOW-UP PLAN			
	DETAILS			
	ELEVATION			
	PERSPECTIVE			
A-UH-15	FRONT ELEVATION			
A-UH-16	RIGHT SIDE ELEVATION			
A-UH-17	LEFT SIDE ELEVATION			
A-UH-18	REAR ELEVATION			
A-UH-19	SECTION THRU A-A			
A-UH-20	SECTION THRU B-B			
A-UH-21	REFLECTED CEILING PLAN			
A-UH-22	REFLECTED CEILING PLAN			
A-UH-23	REFLECTED CEILING PLAN			
A-UH-24	REFLECTED CEILING PLAN			
A-UH-25	REFLECTED CEILING PLAN			
A-UH-26	SCHEDULE OF DOORS			
A-UH-27	SCHEDULE OF WINDOWS			
</				

NOTE :
WRITTEN DIMENSIONS ON THESE DRAWINGS SHALL HAVE PRECEDENCE OVER SCALED DIMENSIONS. CONTRACTORS SHALL VERIFY AND BE RESPONSIBLE FOR ALL DIMENSIONS & SPECIFICATIONS ON ALL DRAWINGS & SPECIFICATIONS. ANY DISCREPANCY IN THE DRAWINGS & SPECIFICATIONS (ARCHITECTURAL, STRUCTURAL, SANITARY, ELECTRICAL, MECHANICAL, ETC.) SHALL BE SUBJECT FOR VERIFICATION AND CONDITIONS ON THE JOB. THE DESIGNER MUST BE NOTIFIED IMMEDIATELY OF ANY VARIATIONS FROM THE DIMENSIONS AND CONDITIONS SHOWN BY THESE DRAWINGS.



BATAAN PENINSULA STATE UNIVERSITY
TECHNICAL WORKING GROUP FOR INFRASTRUCTURE
OPTICAL COMPOUND, BRGY. TUNGOL, CITY OF BALANGA, BATAAN
E-MAIL: technicalworkinggroup@bpu.edu.ph / technicalworkinggroup17@gmail.com
TELEPHONE NO. 1 (047) 237-12-08

FLOOR FINISH SCHEDULE		WALL FINISH SCHEDULE		PARTITION SCHEDULE
FF1	6mmx600mm CERAMIC VITRIFIED TILES	W1	SEMI GLOSS LATEX PAINT	
FF2	POLISHED CONCRETE SALT AND PEPPER RESIN 3000 FINISH	W2	SEMI GLOSS LATEX PAINT LESS FINAL COAT	
FF3	OUTDOOR WOOD TEXTURE TILES NON-SKID	W3	6mmx600mmx600mm CERAMIC VITRIFIED TILES	
		W4	PATTERNED SEAMLESS WALL TILES(FOR ARCHITECTS APPROVAL)	
		W5	WALL STONE DECO TILES(FOR ARCHITECTS APPROVAL)	
		W6	GREEN WALL	

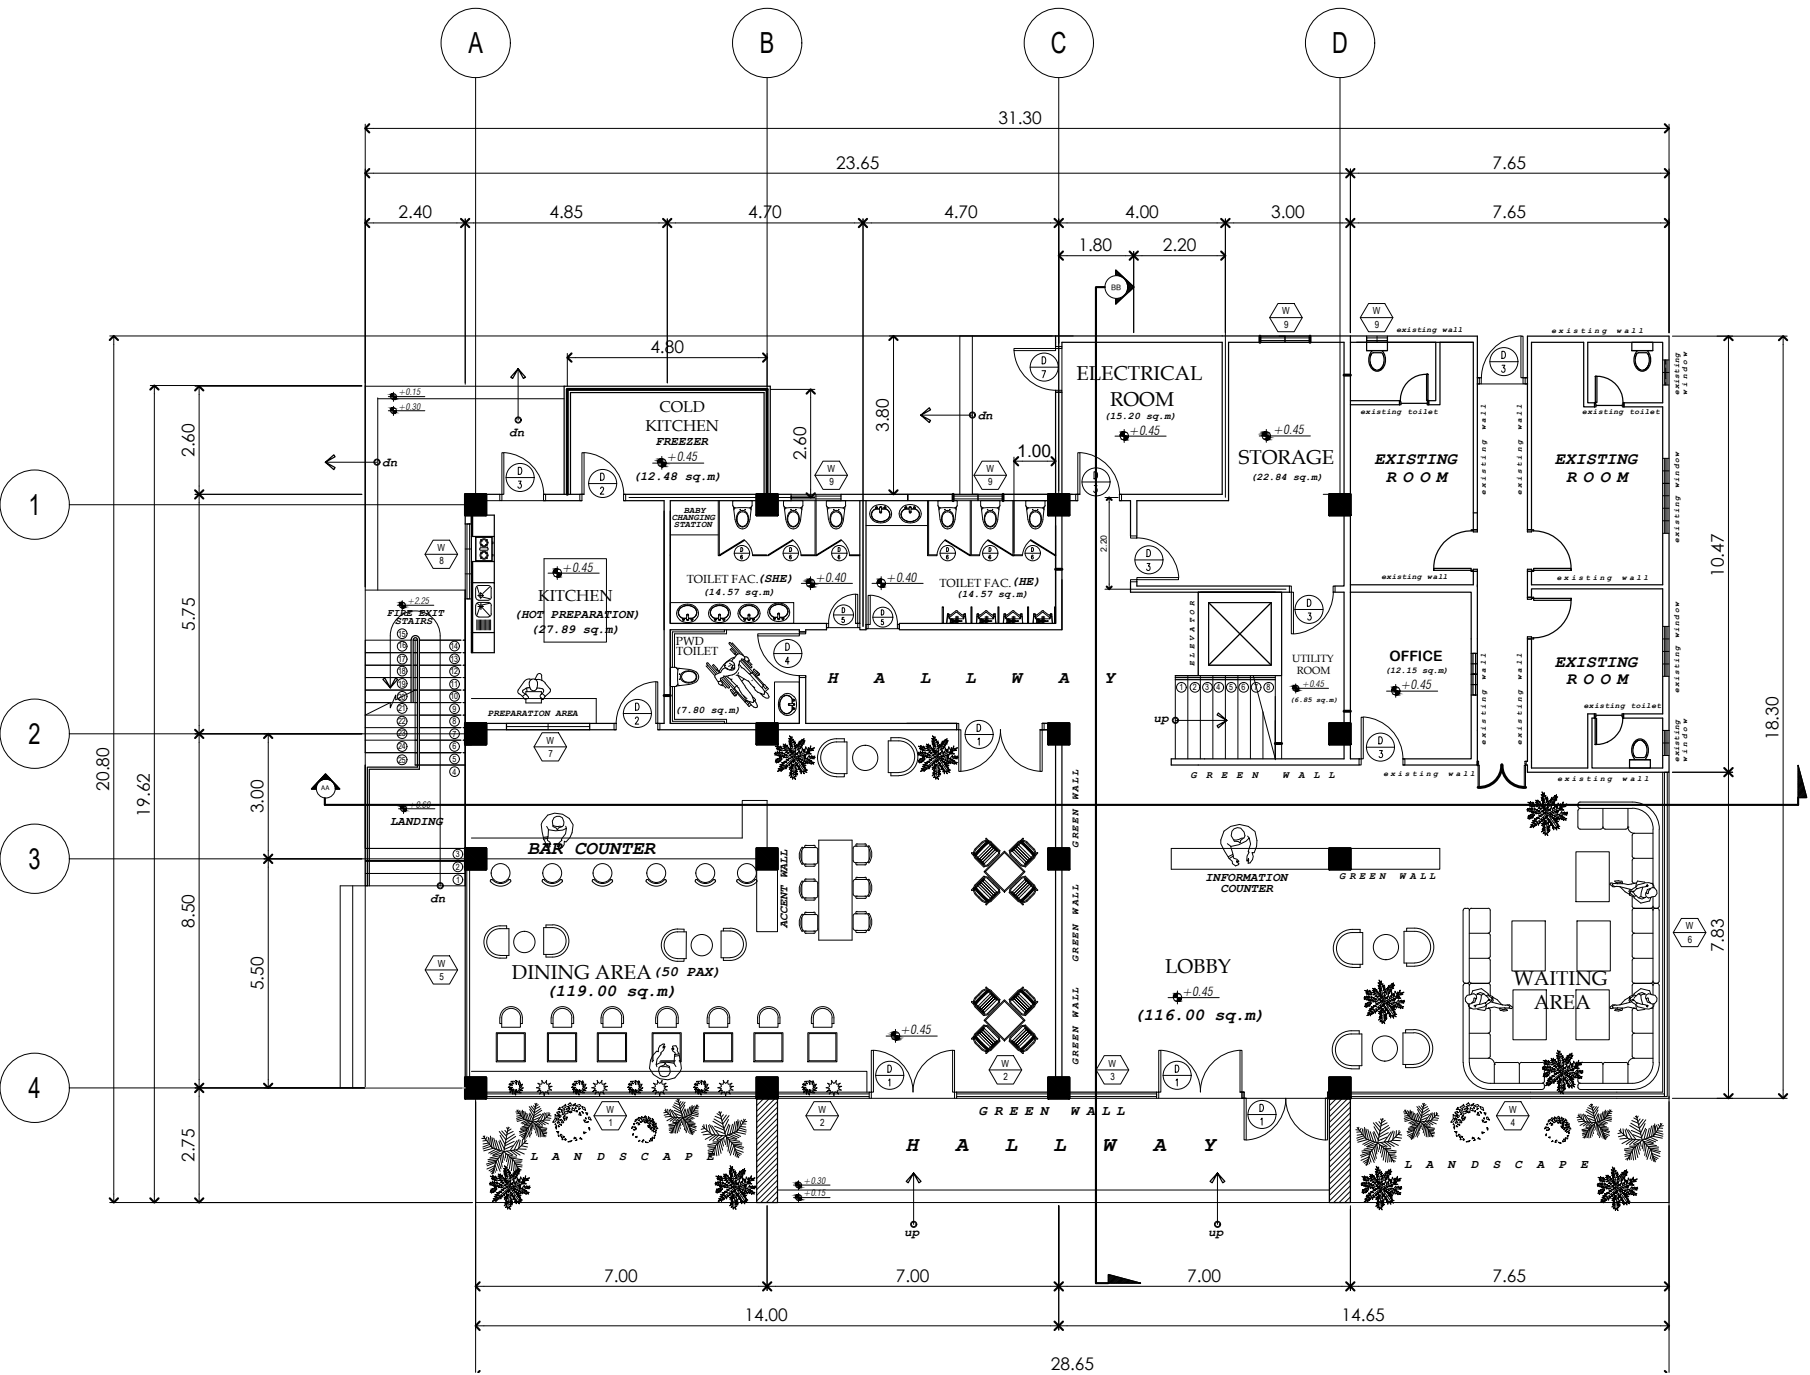

A GROUND FLOOR PLAN
A-UH-01 A-UH-01 SCALE : 1:100MTS.

PROJECT TITLE:
**REHABILITATION OF UNIVERSITY
HOSTEL(FEMALE AND MALE)**

LOCATION:
BATAAN PENINSULA STATE UNIVERSITY
TENEJERO, BALANGA CITY

STRUCTURAL ENGINEER
RES. NO. 1:
RES. NO. 2:
PAGE 1
REV. NO. 1:

MASTER PLUMBER/SANITARY ENGINEER
RES. NO. 1:
RES. NO. 2:
PAGE 1
REV. NO. 1:

PROFESSIONAL ELECTRICAL ENGINEER
RES. NO. 1:
RES. NO. 2:
PAGE 1
REV. NO. 1:

PROFESSIONAL MECHANICAL ENGINEER
RES. NO. 1:
RES. NO. 2:
PAGE 1
REV. NO. 1:

REVISION		
NO.	DESCRIPTION	DATE
2		

PREPARED BY:
AR. ROXETTE S. UMEREZ
ARCHITECT 1, GPSU TWO

RES. NO. 1:
RES. NO. 2:
PAGE 1
CHECKED BY:

AR. JO-ANA MARI Z. TANEGA
ARCHITECT 1, PPES OFFICE

RES. NO. 1:
RES. NO. 2:
PAGE 1
REVIEWED BY:

AR. DANILO Y. GALURA
ARCHITECT II, TWG CONSULTANT

RECOMMENDED BY:

DR. EDMUNDO C. TUNGOL
VICE PRESIDENT ADMIN. & FINANCE

APPROVED BY:

DR. GREGORIO J. RODIS
UNIVERSITY PRESIDENT

REPUBLIC ACT 9266.
NOTE: THIS DRAWING, AS AN INSTRUMENT OF SERVICE, IS THE PROPERTY OF : BATAAN PENINSULA STATE UNIVERSITY AND AS SUCH MUST NOT BE REPRODUCED OR COPIED IN PART OR IN WHOLE WITHOUT THEIR PERMISSION. ALL DRAWINGS ARE TO BE RETURNED WHEN NO LONGER IN USE.


SHEET CONTENT: **GROUND FLOOR PLAN** SHEET NUMBER:
A-UH-01

NOTE :
WRITTEN DIMENSIONS ON THESE DRAWINGS SHALL HAVE PRECEDENCE OVER SCALED DIMENSIONS.
CONTRACTORS SHALL VERIFY AND BE RESPONSIBLE FOR ALL DIMENSIONS & SPECIFICATIONS
AND CONDITIONS ON THE JOB. THE DESIGNER MUST BE NOTIFIED IMMEDIATELY OF ANY
VARIATIONS FROM THE DIMENSIONS AND CONDITIONS SHOWN BY THESE DRAWINGS.



BATAAN PENINSULA STATE UNIVERSITY
TECHNICAL WORKING GROUP FOR INFRASTRUCTURE
OPTICAL COMPOUND, BRGY. TENEJERO, CITY OF BALANGA, BATAAN
E-MAIL: technicalgroup@bpsu.edu.ph / technicalgroup@bpsu.edu.ph
TELEPHONE NO. 1 (047) 237-12-00

FLOOR FINISH SCHEDULE		WALL FINISH SCHEDULE		PARTITION SCHEDULE
FF1	6mmx600mm CERAMIC VITRIFIED TILES	W1	SEMI GLOSS LATEX PAINT	
FF2	POLISHED CONCRETE SALT AND PEPPER RESIN 3000 FINISH	W2	SEMI GLOSS LATEX PAINT LESS FINAL COAT	
FF3	OUTDOOR WOOD TEXTURE TILES NON-SKID	W3	6mmx600mmx600mm CERAMIC VITRIFIED TILES	
		W4	PATTERNED SEAMLESS WALL TILES(FOR ARCHITECTS APPROVAL)	
		W5	WALL STONE DECO TILES(FOR ARCHITECTS APPROVAL)	
		W6	GREEN WALL	

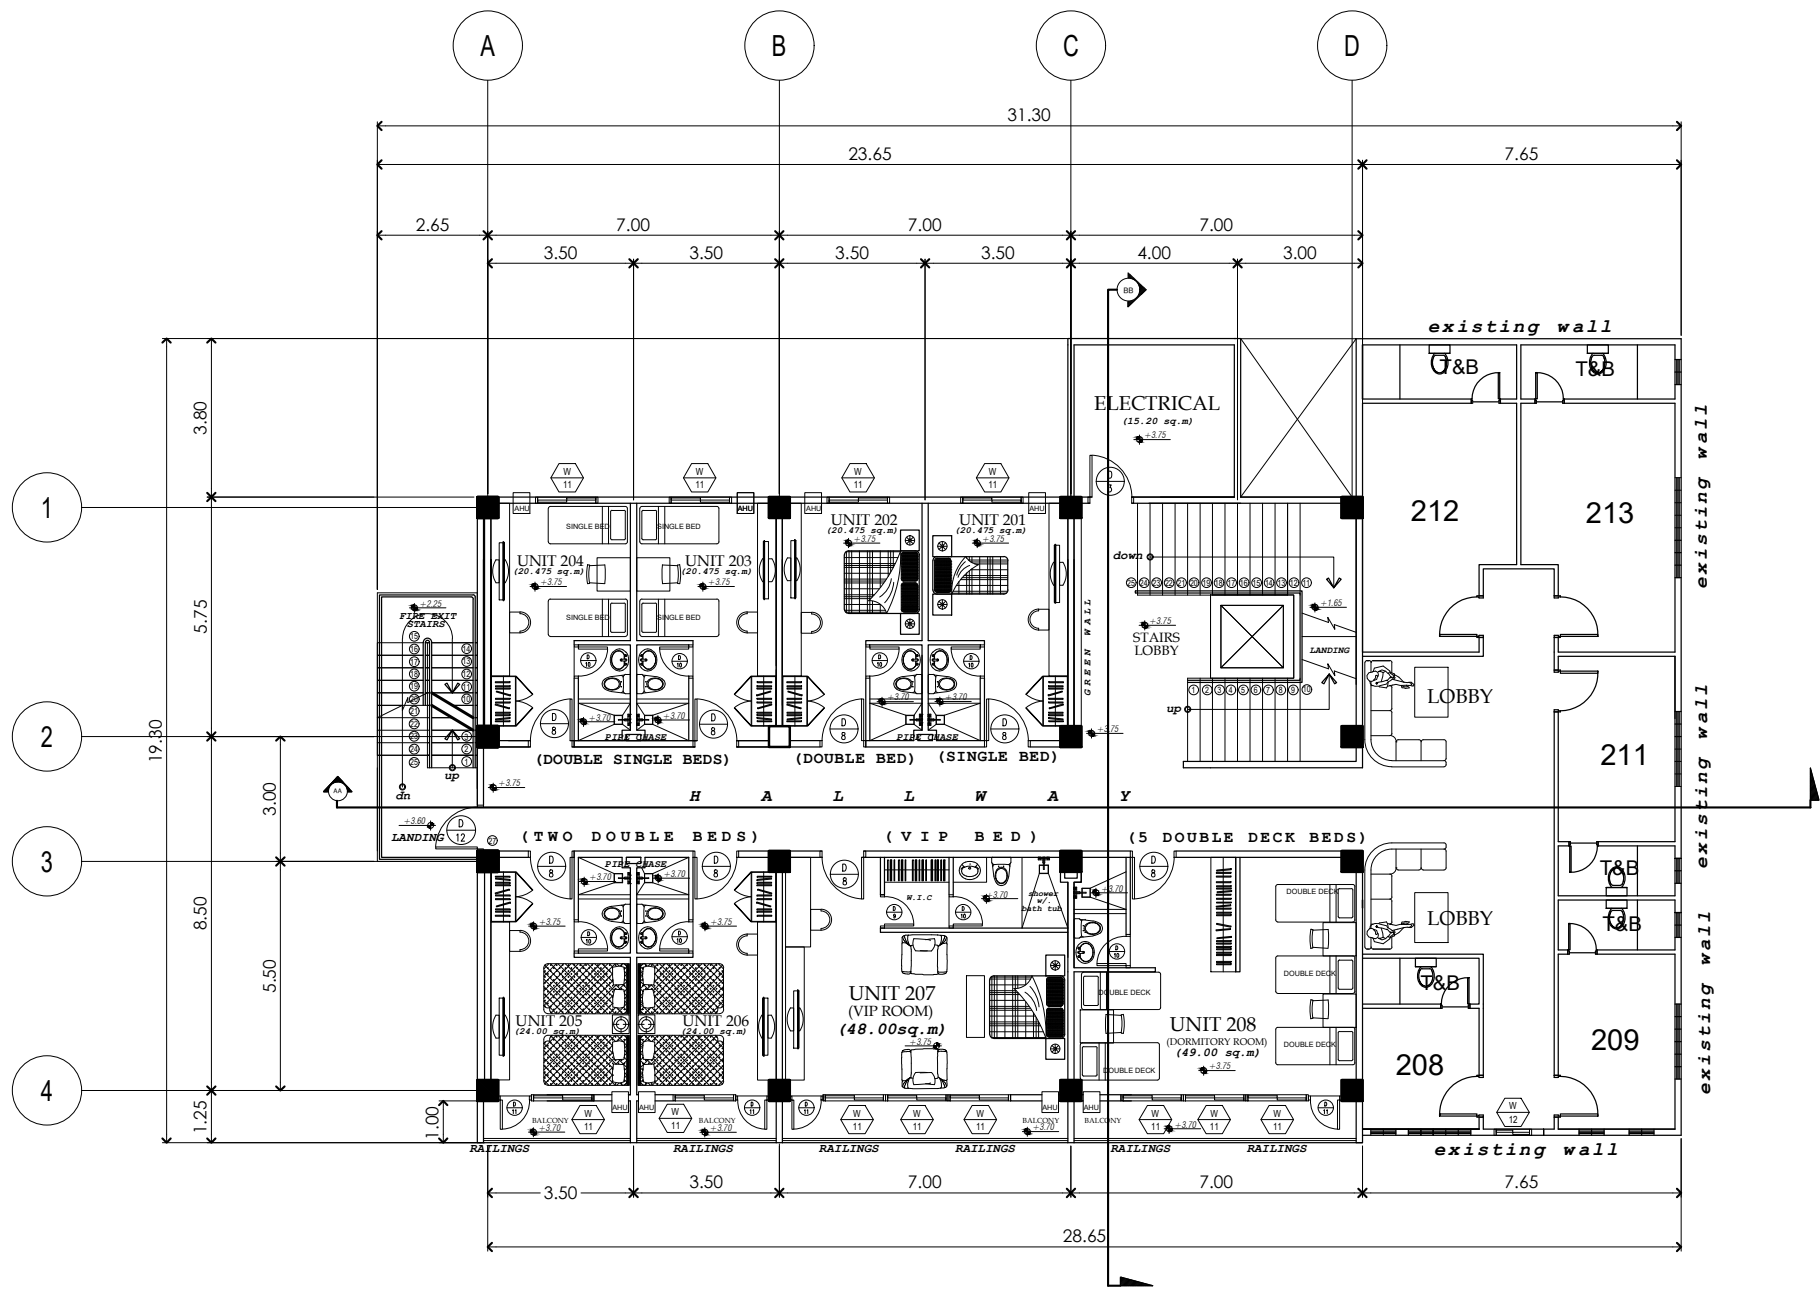

A SECOND FLOOR PLAN
SCALE : 1:100MTS.

PROJECT TITLE:		
REHABILITATION OF UNIVERSITY HOSTEL(FEMALE AND MALE)		
LOCATION:		
BATAAN PENINSULA STATE UNIVERSITY TENEJERO, BALANGA CITY		
STRUCTURAL ENGINEER		
RES. NO. 1		
RES. NO. 2		
PLATE 1		
TR. NO. 1		
MASTER PLUMBER/SANITARY ENGINEER		
RES. NO. 1		
RES. NO. 2		
PLATE 1		
TR. NO. 1		
PROFESSIONAL ELECTRICAL ENGINEER		
RES. NO. 1		
RES. NO. 2		
PLATE 1		
TR. NO. 1		
PROFESSIONAL MECHANICAL ENGINEER		
RES. NO. 1		
RES. NO. 2		
PLATE 1		
TR. NO. 1		
REVISION		
NO.	DESCRIPTION	DATE
2		
PREPARED BY:		
AR. ROXETTE S. UMEREZ		
ARCHITECT 1, BPSU TWO		
RES. NO. 1		
RES. NO. 2		
PLATE 1		
CHECKED BY:		
AR. JO-ANA MARI Z. TANEGA		
ARCHITECT 1, PPES OFFICE		
RES. NO. 1		
RES. NO. 2		
PLATE 1		
REVIEWED BY:		
AR. DANILO Y. GALURA		
ARCHITECT II, TWG CONSULTANT		
RECOMMENDED BY:		
DR. EDMUNDO C. TUNGOL		
VICE PRESIDENT ADMIN. & FINANCE		
APPROVED BY:		
DR. GREGORIO J. RODIS		
UNIVERSITY PRESIDENT		
REPUBLIC ACT 9266.		
NOTE: THIS DRAWING, AS AN INSTRUMENT OF SERVICE, IS THE PROPERTY OF BATAAN PENINSULA STATE UNIVERSITY AND AS SUCH MUST NOT BE REPRODUCED OR COPIED IN PART OR IN WHOLE WITHOUT THEIR PERMISSION. ALL DRAWINGS ARE TO BE RETURNED WHEN NO LONGER IN USE.		
SHEET CONTENT:		SHEET NUMBER:
SECOND FLOOR PLAN		A-UH-02