




A FRONT ELEVATION
A-DC-10 A-DC-10 SCALE : 1:200 M.

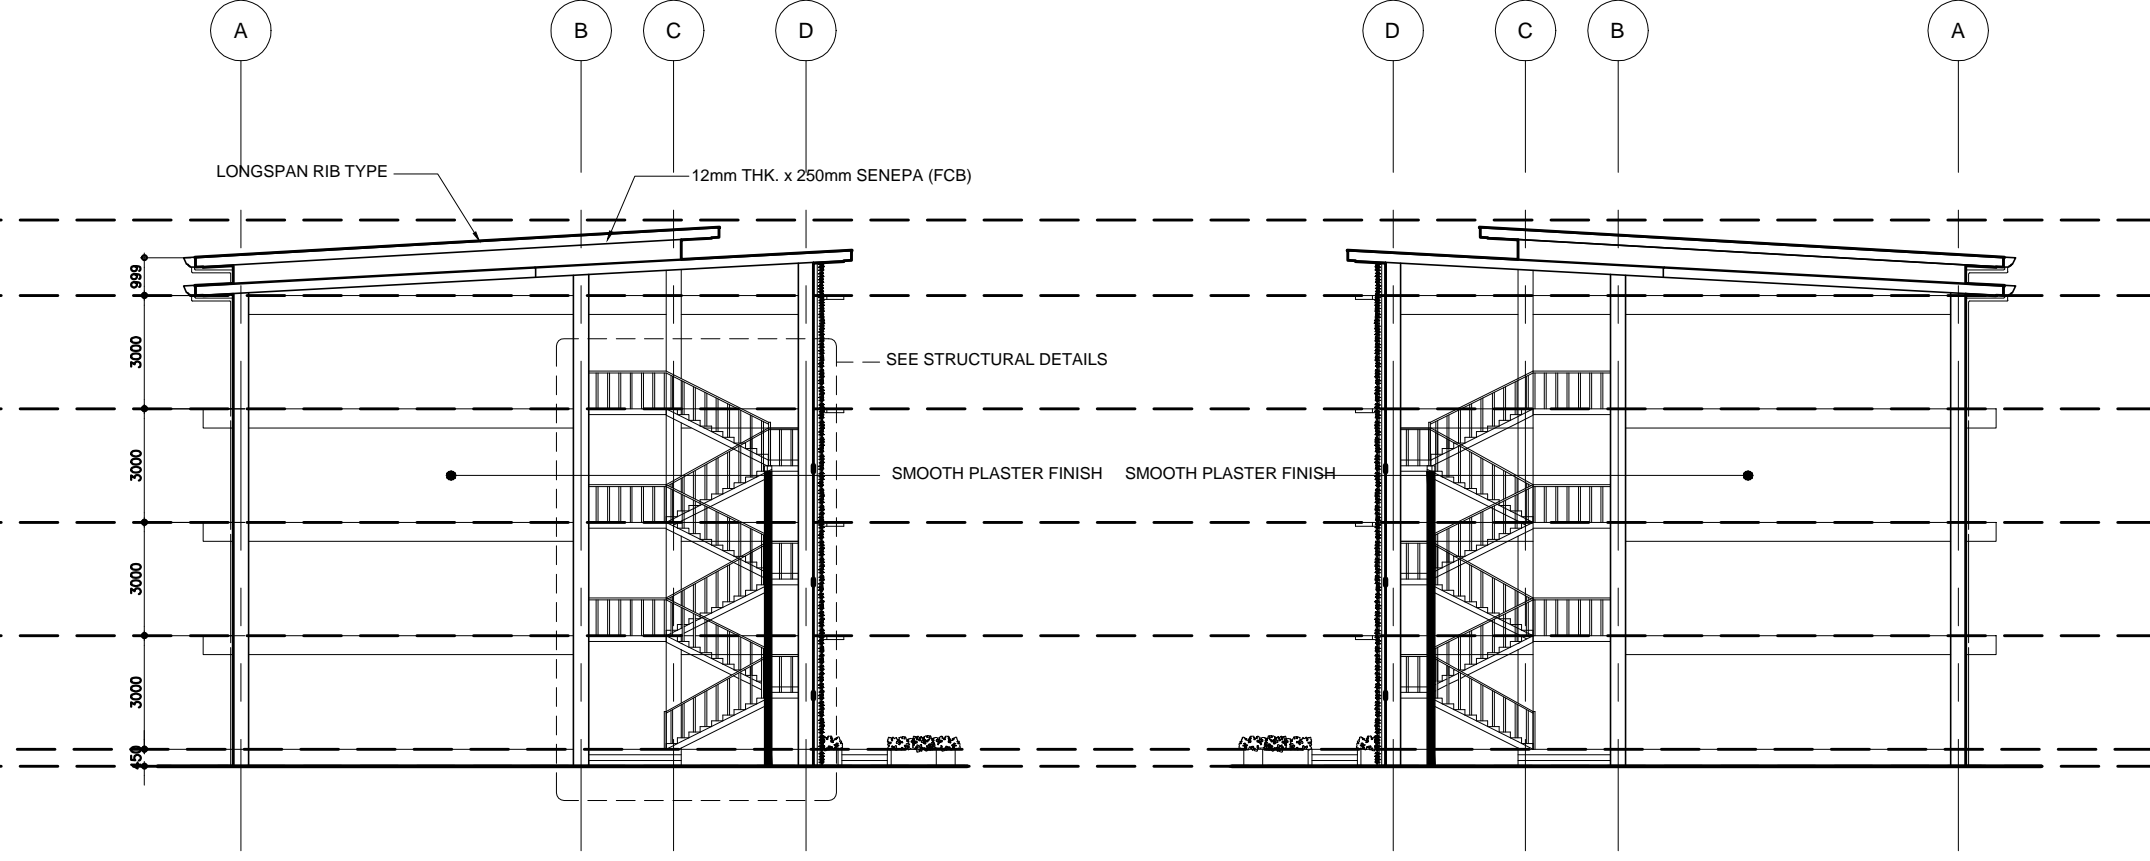


B RIGHT SIDE ELEVATION
A-DC-10 A-DC-10 SCALE : 1:200 M.

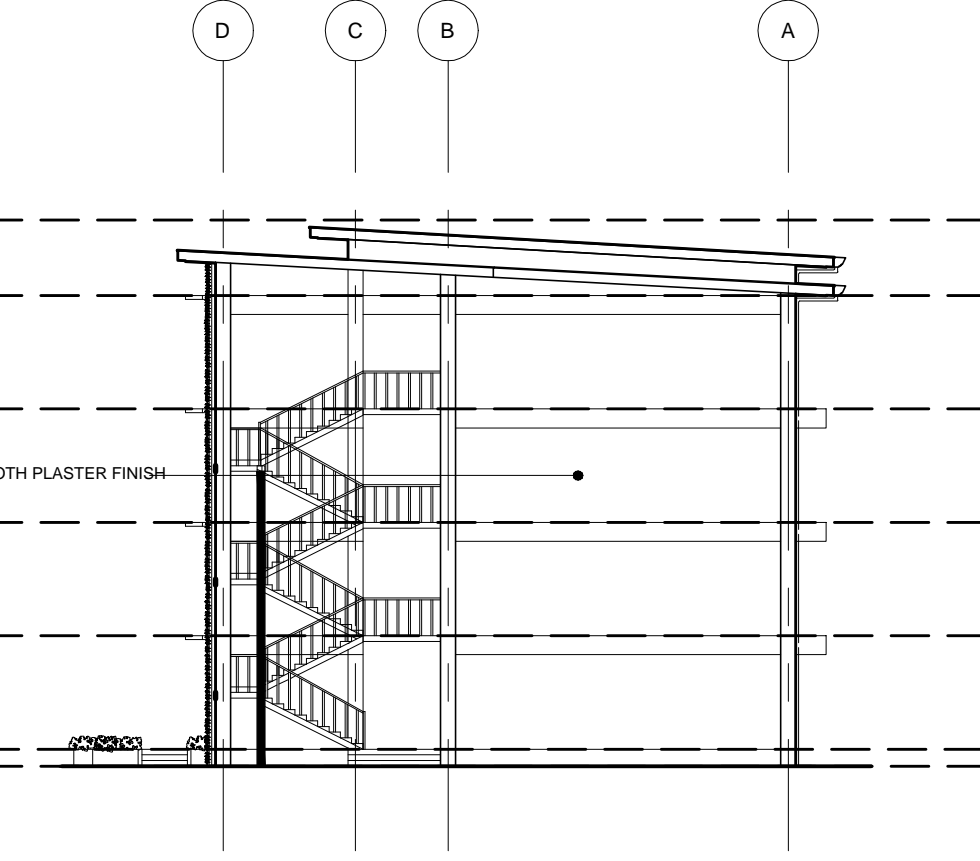


C LEFT SIDE ELEVATION
A-DC-10 A-DC-10 SCALE : 1:200 M.

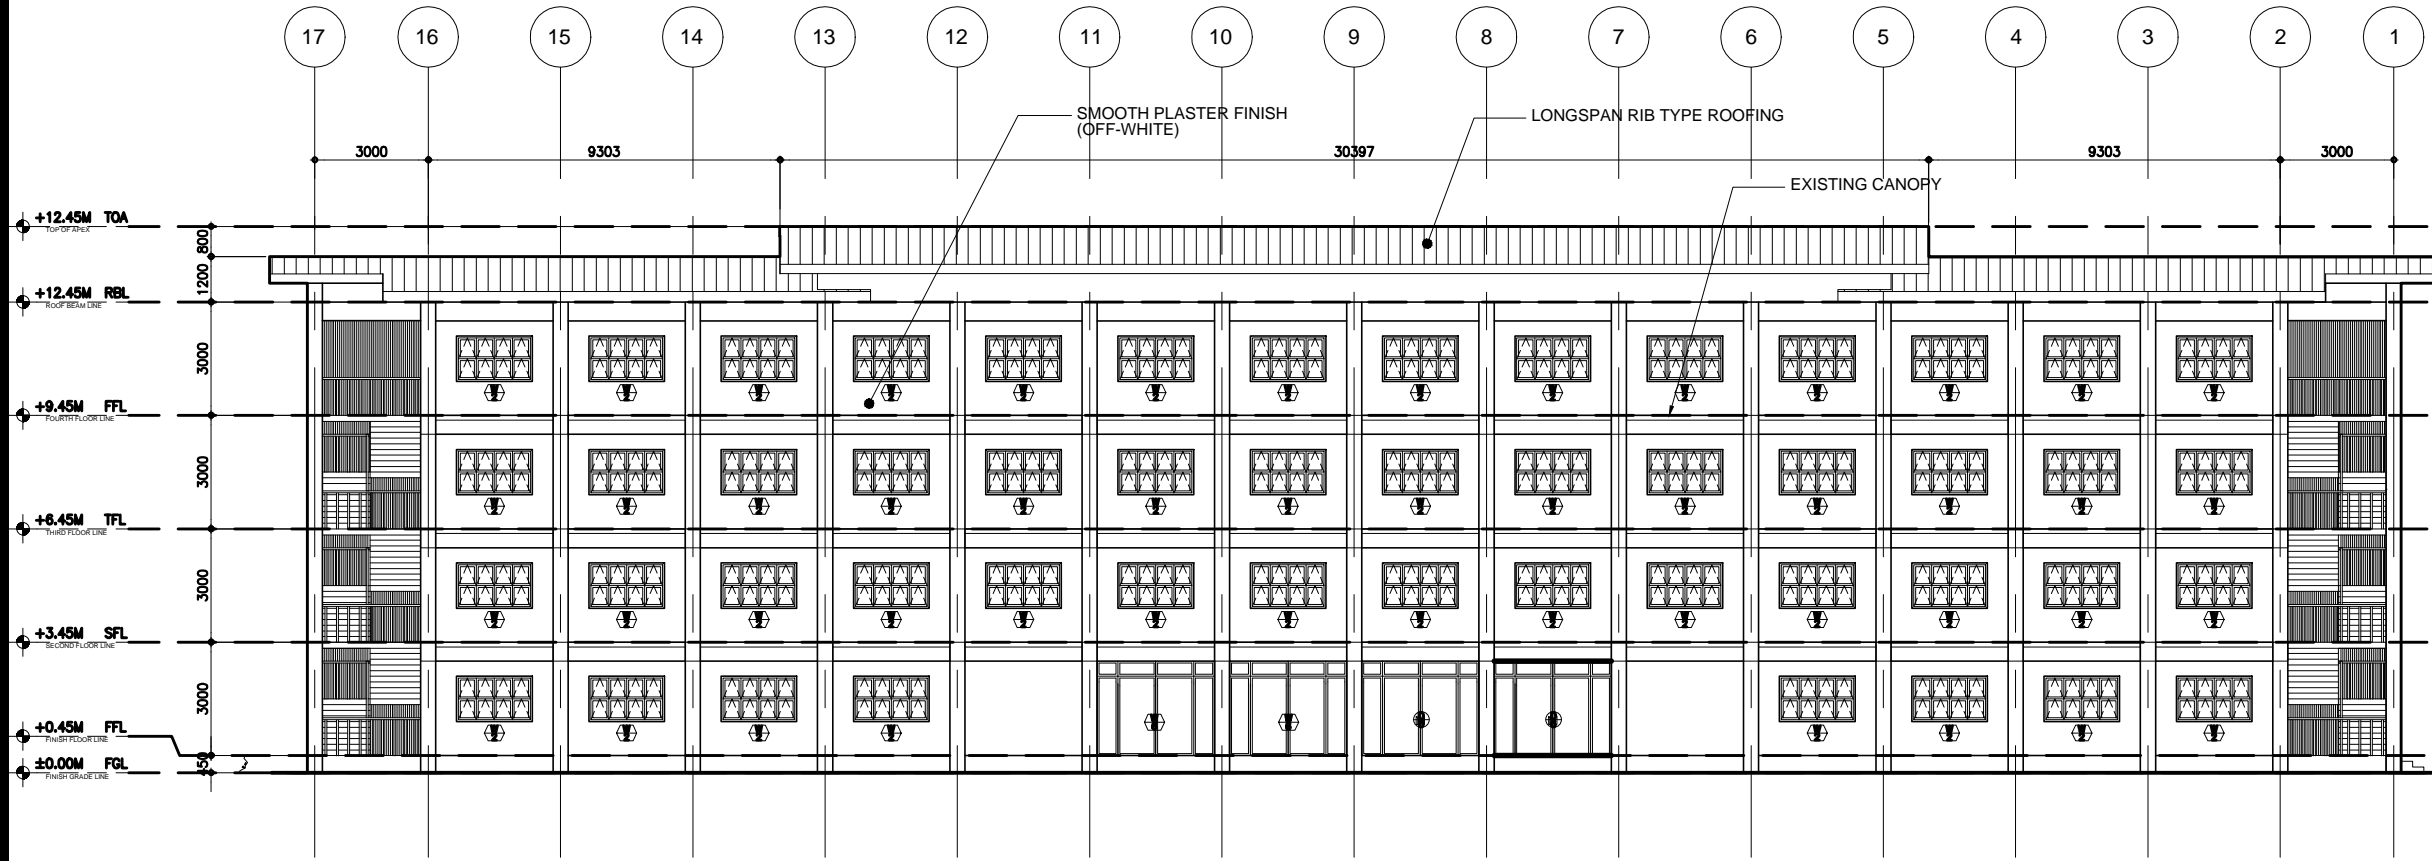


D REAR ELEVATION
A-DC-10 A-DC-10 SCALE : 1:200 M.

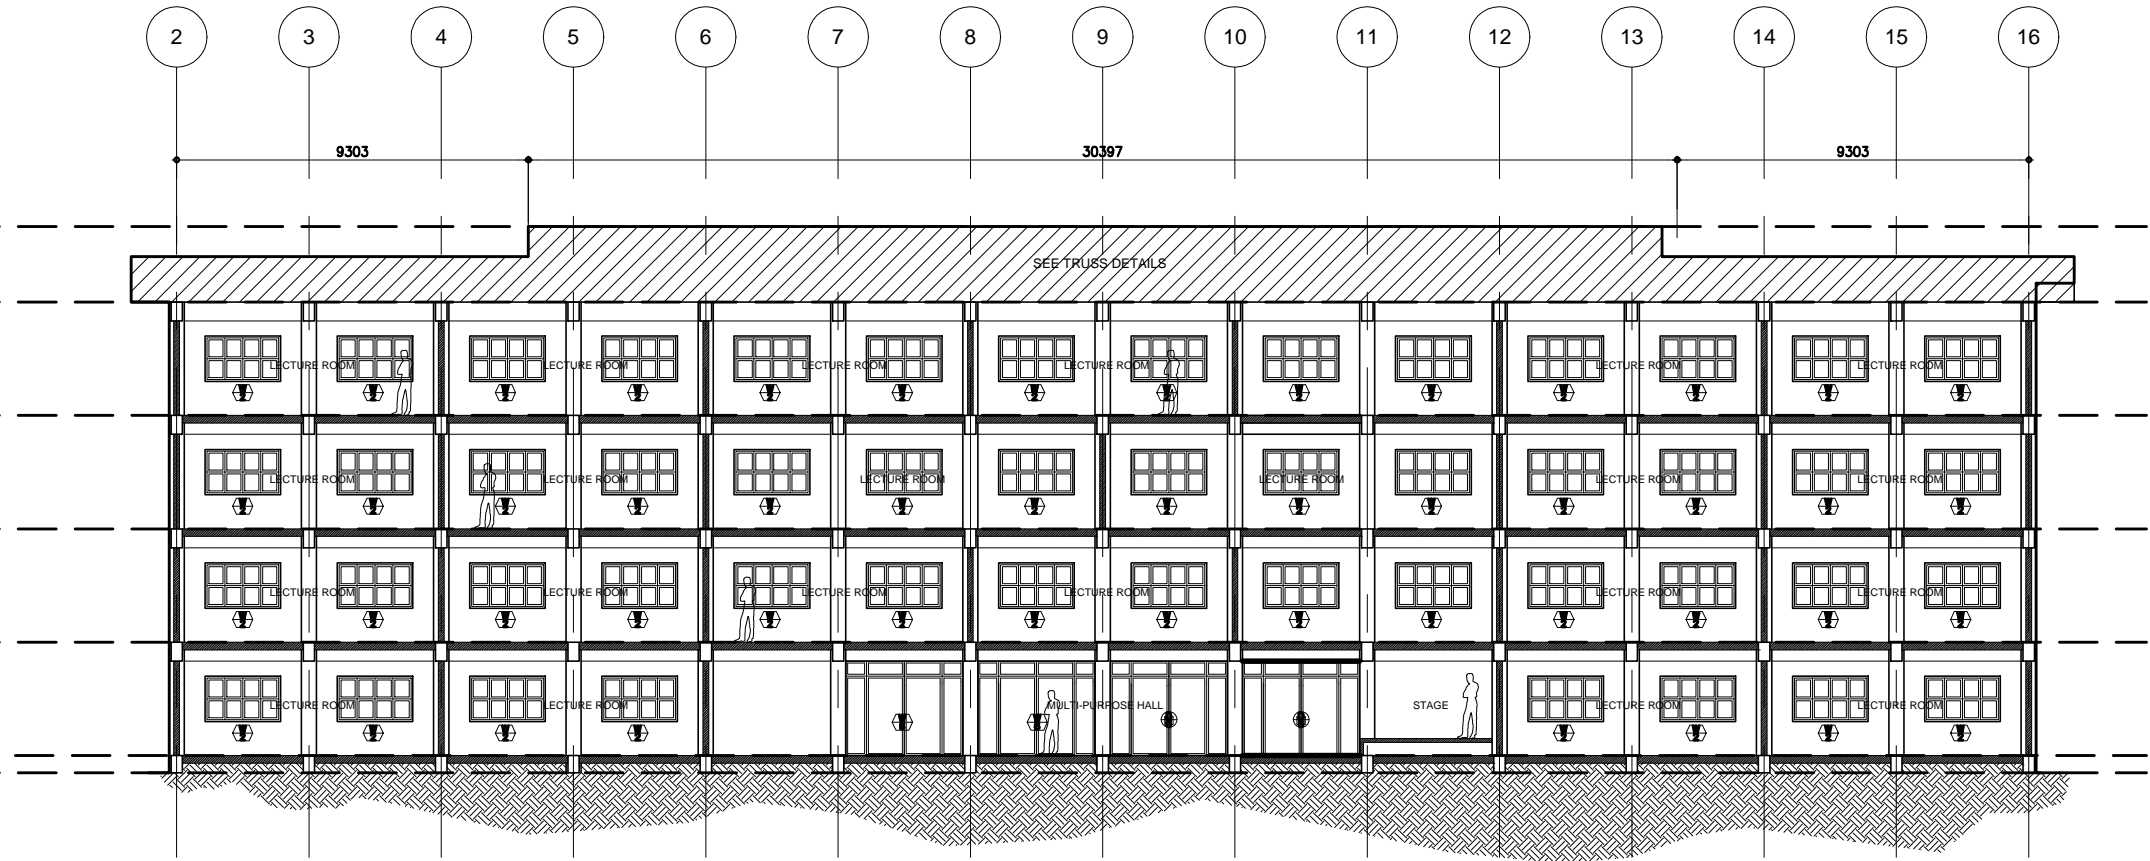


E SECTION THRU A-A
A-DC-10 A-DC-10 SCALE : 1:200 M.

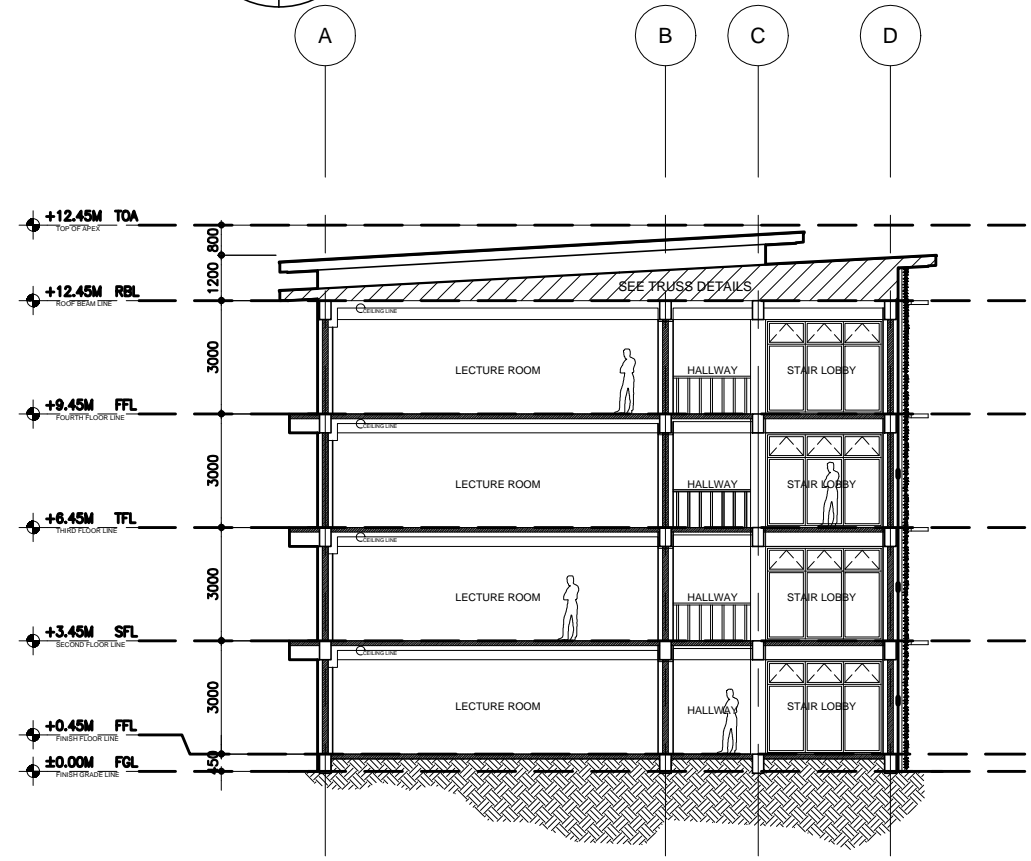


F SECTION THRU B-B
A-DC-10 A-DC-10 SCALE : 1:200 M.

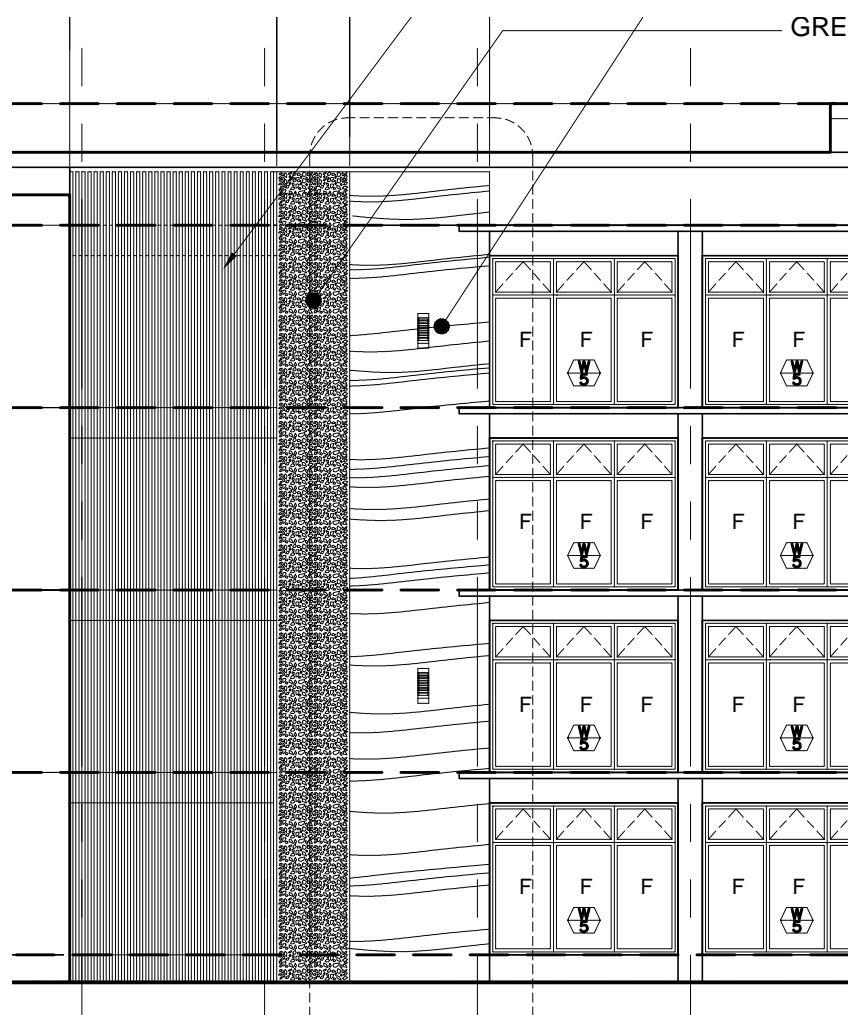


G-H
A-DC-10 A-DC-10

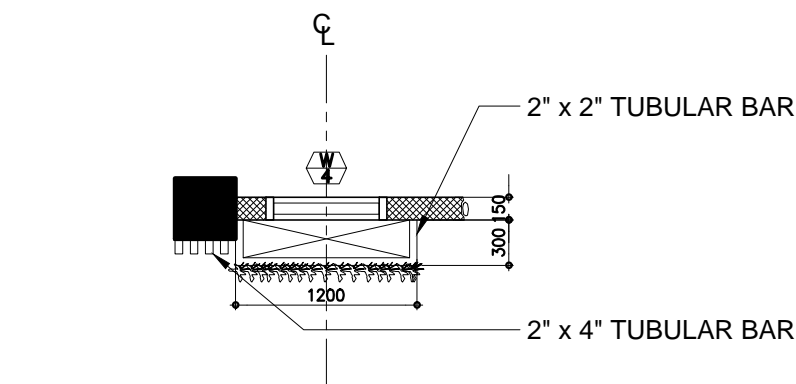

G BLOW-UP (PLAN)
A-DC-01 A-DC-10 SCALE : 1:200 M.

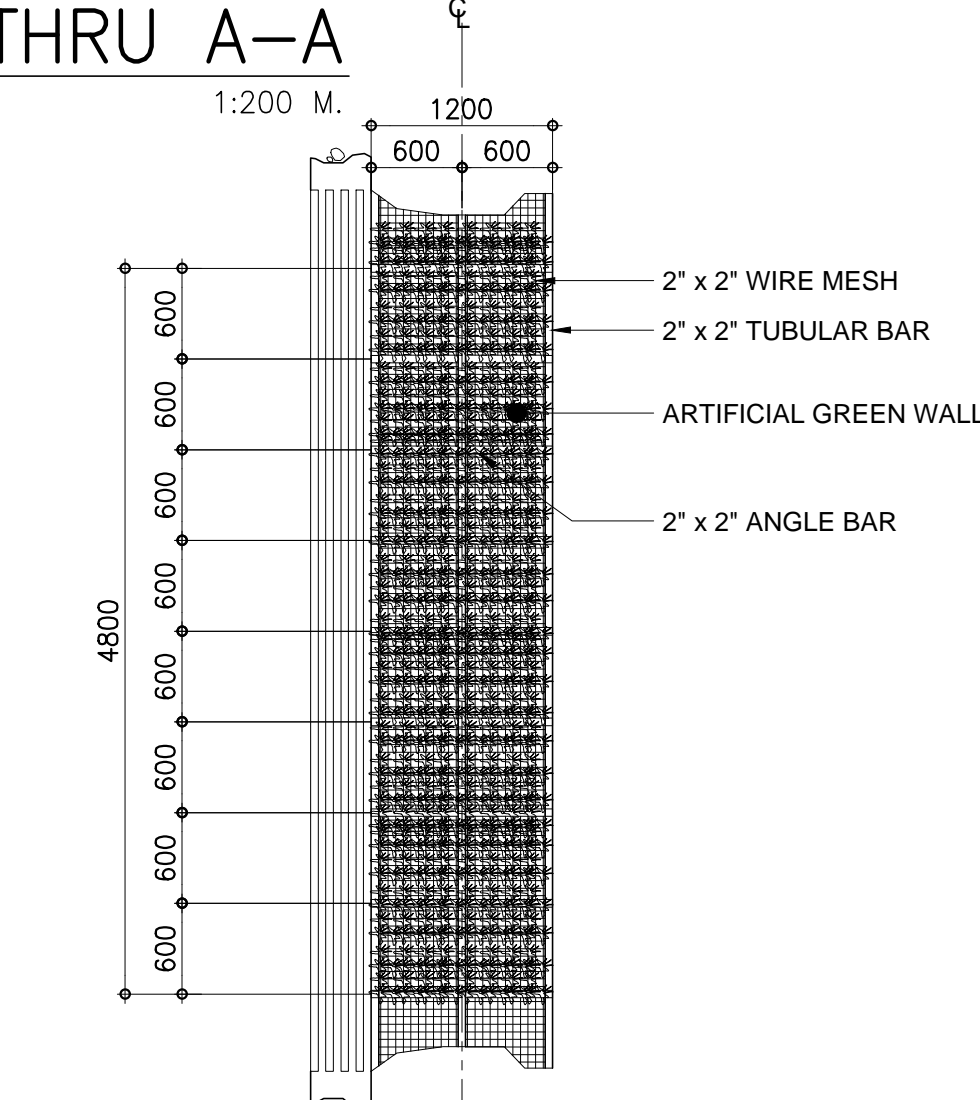

H DETAILED SECTION
A-DC-10 A-DC-10 SCALE : 1:200 M.

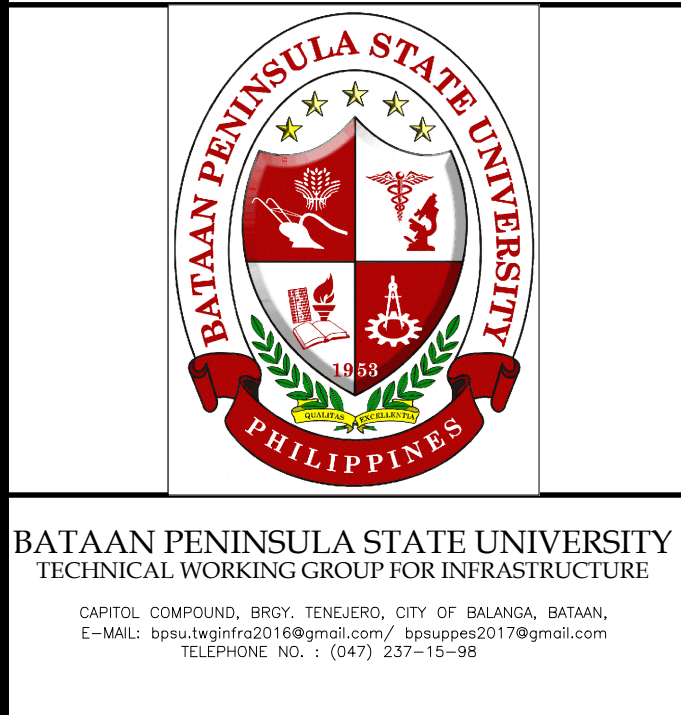

NOTE :
1. WRITTEN DIMENSIONS ON THESE DRAWINGS SHALL HAVE PRECEDENCE OVER SCALED DIMENSIONS.
2. CONTRACTORS SHALL VERIFY AND BE RESPONSIBLE FOR ALL DIMENSIONS AND CONDITIONS ON THE JOB. THE DESIGNER MUST BE NOTIFIED IMMEDIATELY OF ANY VARIATIONS FROM THE DIMENSIONS AND CONDITIONS SHOWN BY THESE DRAWINGS.

PROJECT TITLE		
REPAIR & REHABILITATION OF ACADEMIC BLDG. II AT DINA- LUPAHAN CAMPUS		
LOCATION:		
BATAAN PENINSULA STATE UNIVERSITY DINALUPAHAN CAMPUS, DINALUPAHAN, BATAAN		
<hr/>		
STRUCTURAL ENGINEER		
REG. NO. :		
PTR. NO. :		
PLACE :		
TIN NO. :		
<hr/>		
MASTER PLUMBER/SANITARY ENGINEER		
REG. NO. :		
PTR. NO. :		
PLACE :		
TIN NO. :		
<hr/>		
PROFESSIONAL ELECTRICAL ENGINEER		
REG. NO. :		
PTR. NO. :		
PLACE :		
TIN NO. :		
<hr/>		
PROFESSIONAL MECHANICAL ENGINEER		
REG. NO. :		
PTR. NO. :		
PLACE :		
TIN NO. :		
REVISION		
NO.	DESCRIPTION	DATE
1		
2		
PREPARED BY:		
<hr/>		
AR. ROXETTE S. UMEREZ		
<hr/>		
ARCHITECT I, BPSU TNG		
REG. NO. :		
PTR. NO. :		
PLACE :		
TIN NO. :		
REVIEWED BY:		
<hr/>		
MR. BILLY ALIPIO		
<hr/>		
CAMPUS DIRECTOR		
NOTED BY:		
<hr/>		
ENGR. ALFREDO D. VALENTOS		
<hr/>		
DIRECTOR OF PPES		
RECOMMENDED BY:		
<hr/>		
DR. EDMUNDO C. TUNGOL		
<hr/>		
VICE PRESIDENT ADMIN. & FINANCE		
APPROVED BY:		
<hr/>		
DR. GREGORIO J. RODIS		
<hr/>		
UNIVERSITY PRESIDENT		
REPUBLIC ACT 9266.		
NOTE: THIS DRAWING, AS AN INSTRUMENT OF SERVICE		
IS THE PROPERTY OF : BATAAN PENINSULA STATE		
UNIVERSITY AND AS SUCH MUST NOT BE		
REPRODUCED OR COPIED IN PART OR IN WHOLE		
WITHOUT THEIR PERMISSION ALL DRAWINGS ARE		
TO BE RETURNED WHEN NO LONGER IN USE.		
SHEET CONTENT:		SHEET NUMBER:
FRONT ELEVATION REAR ELEVATION SIDE ELEVATION SECTIONS BLOW-UP DETAILS		A-DC-10