



NOTE : WRITTEN DIMENSIONS ON THESE DRAWINGS SHALL HAVE PRECEDENCE OVER SCALED DIMENSIONS. CONTRACTORS SHALL BE RESPONSIBLE FOR VERIFYING ALL DIMENSIONS AND CONDITIONS SHOWN IN THESE DRAWINGS. ANY DISCREPANCY, IF IN DOUBT, ASK! DO NOT SCALE!



BATAAN PENINSULA STATE UNIVERSITY
TECHNICAL WORKING GROUP FOR INFRASTRUCTURE
CAPITOL COMPOUND, BROY, TENJERO, CITY OF BALANGA, BATAAN,
E-MAIL : bpuu.einfo2016@gmail.com / bpuugps2017@gmail.com
TELEPHONE NO. : (047) 237-15-98

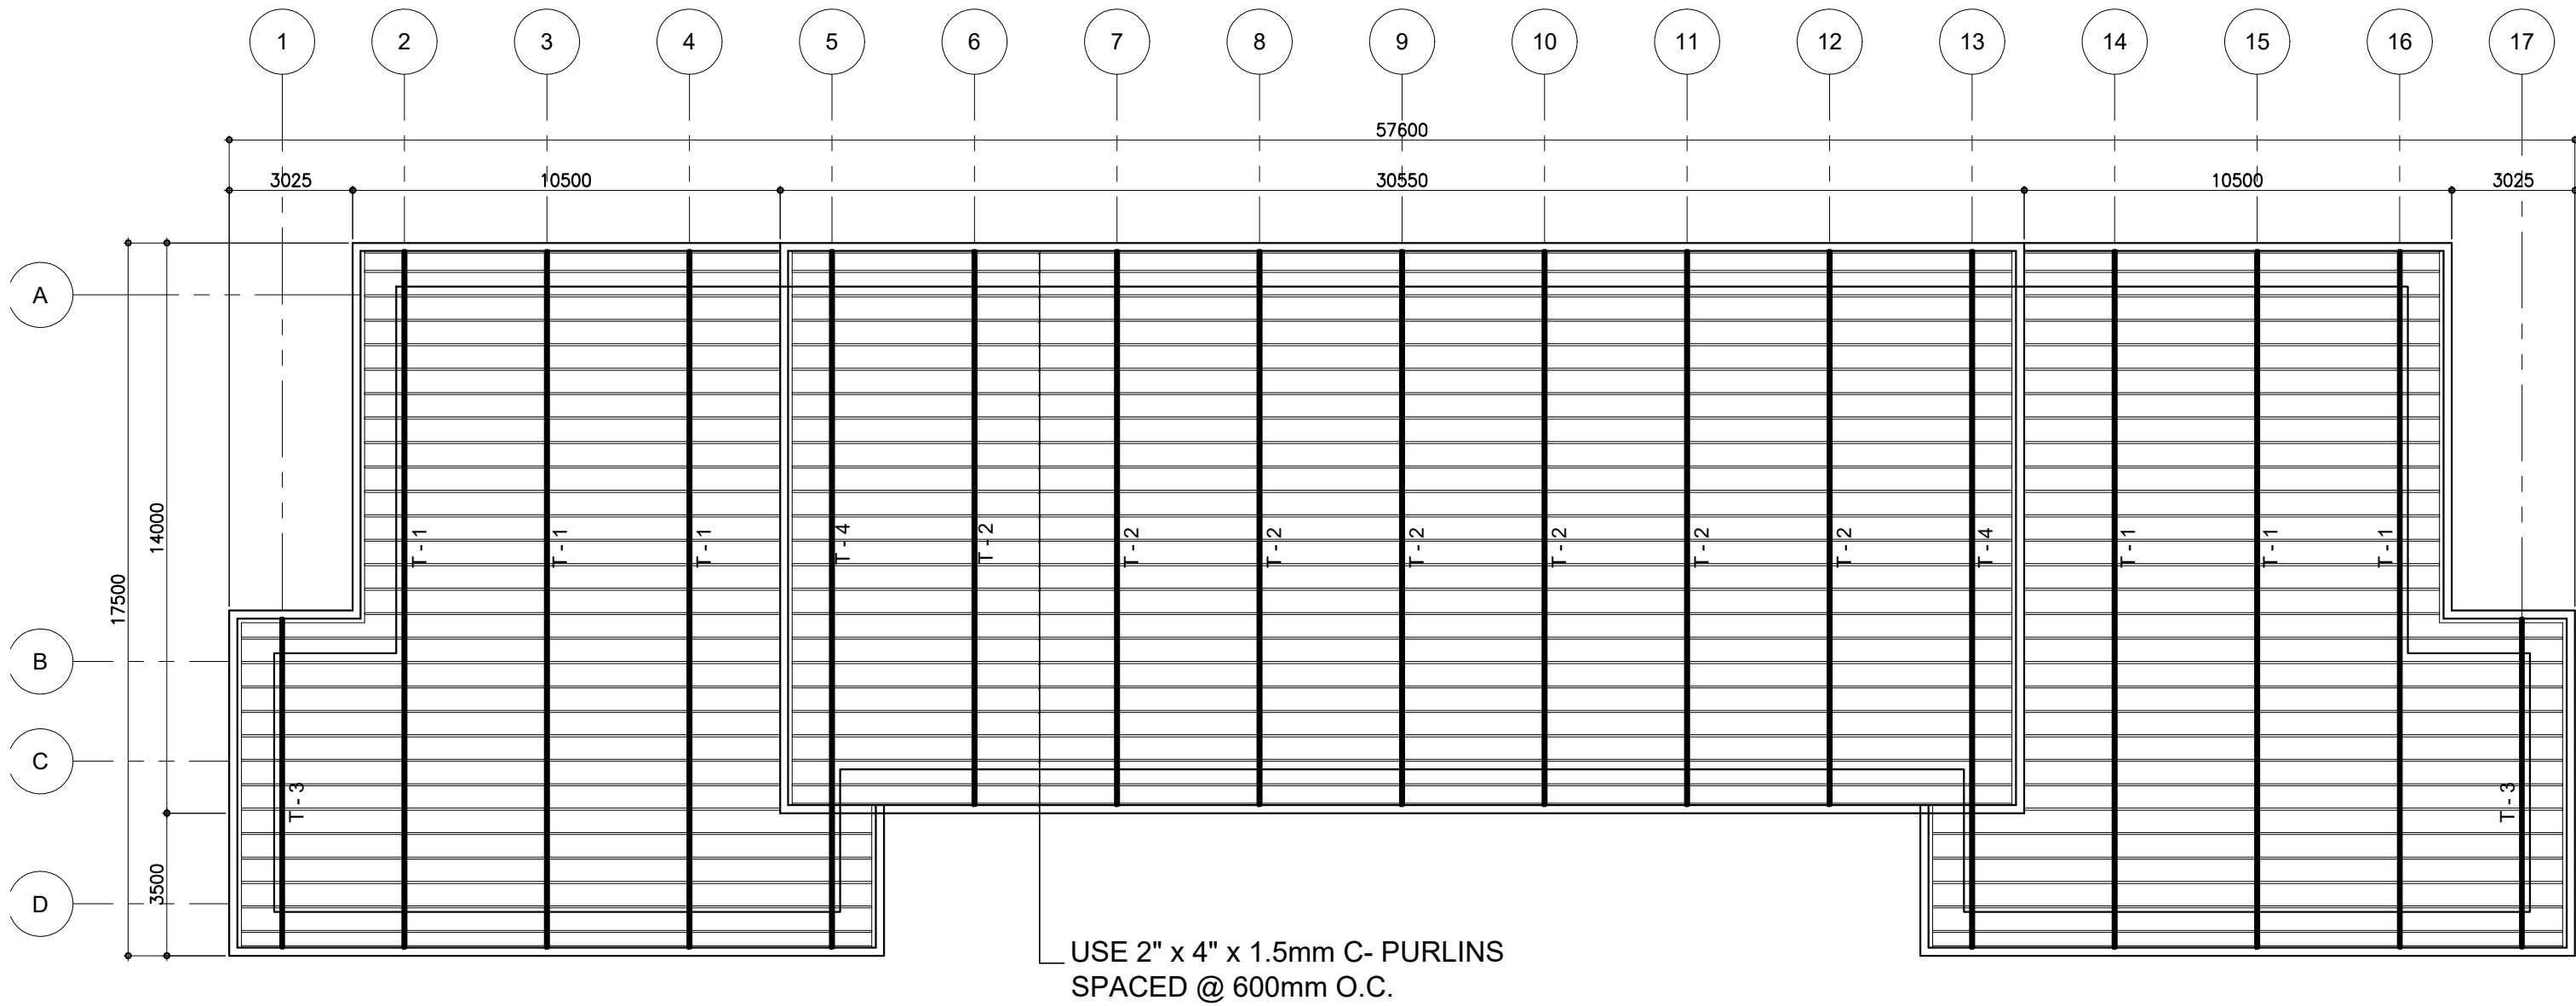

A ROOF FRAMING PLAN
S-DC-05 S-DC-05 SCALE : 1:150 M.

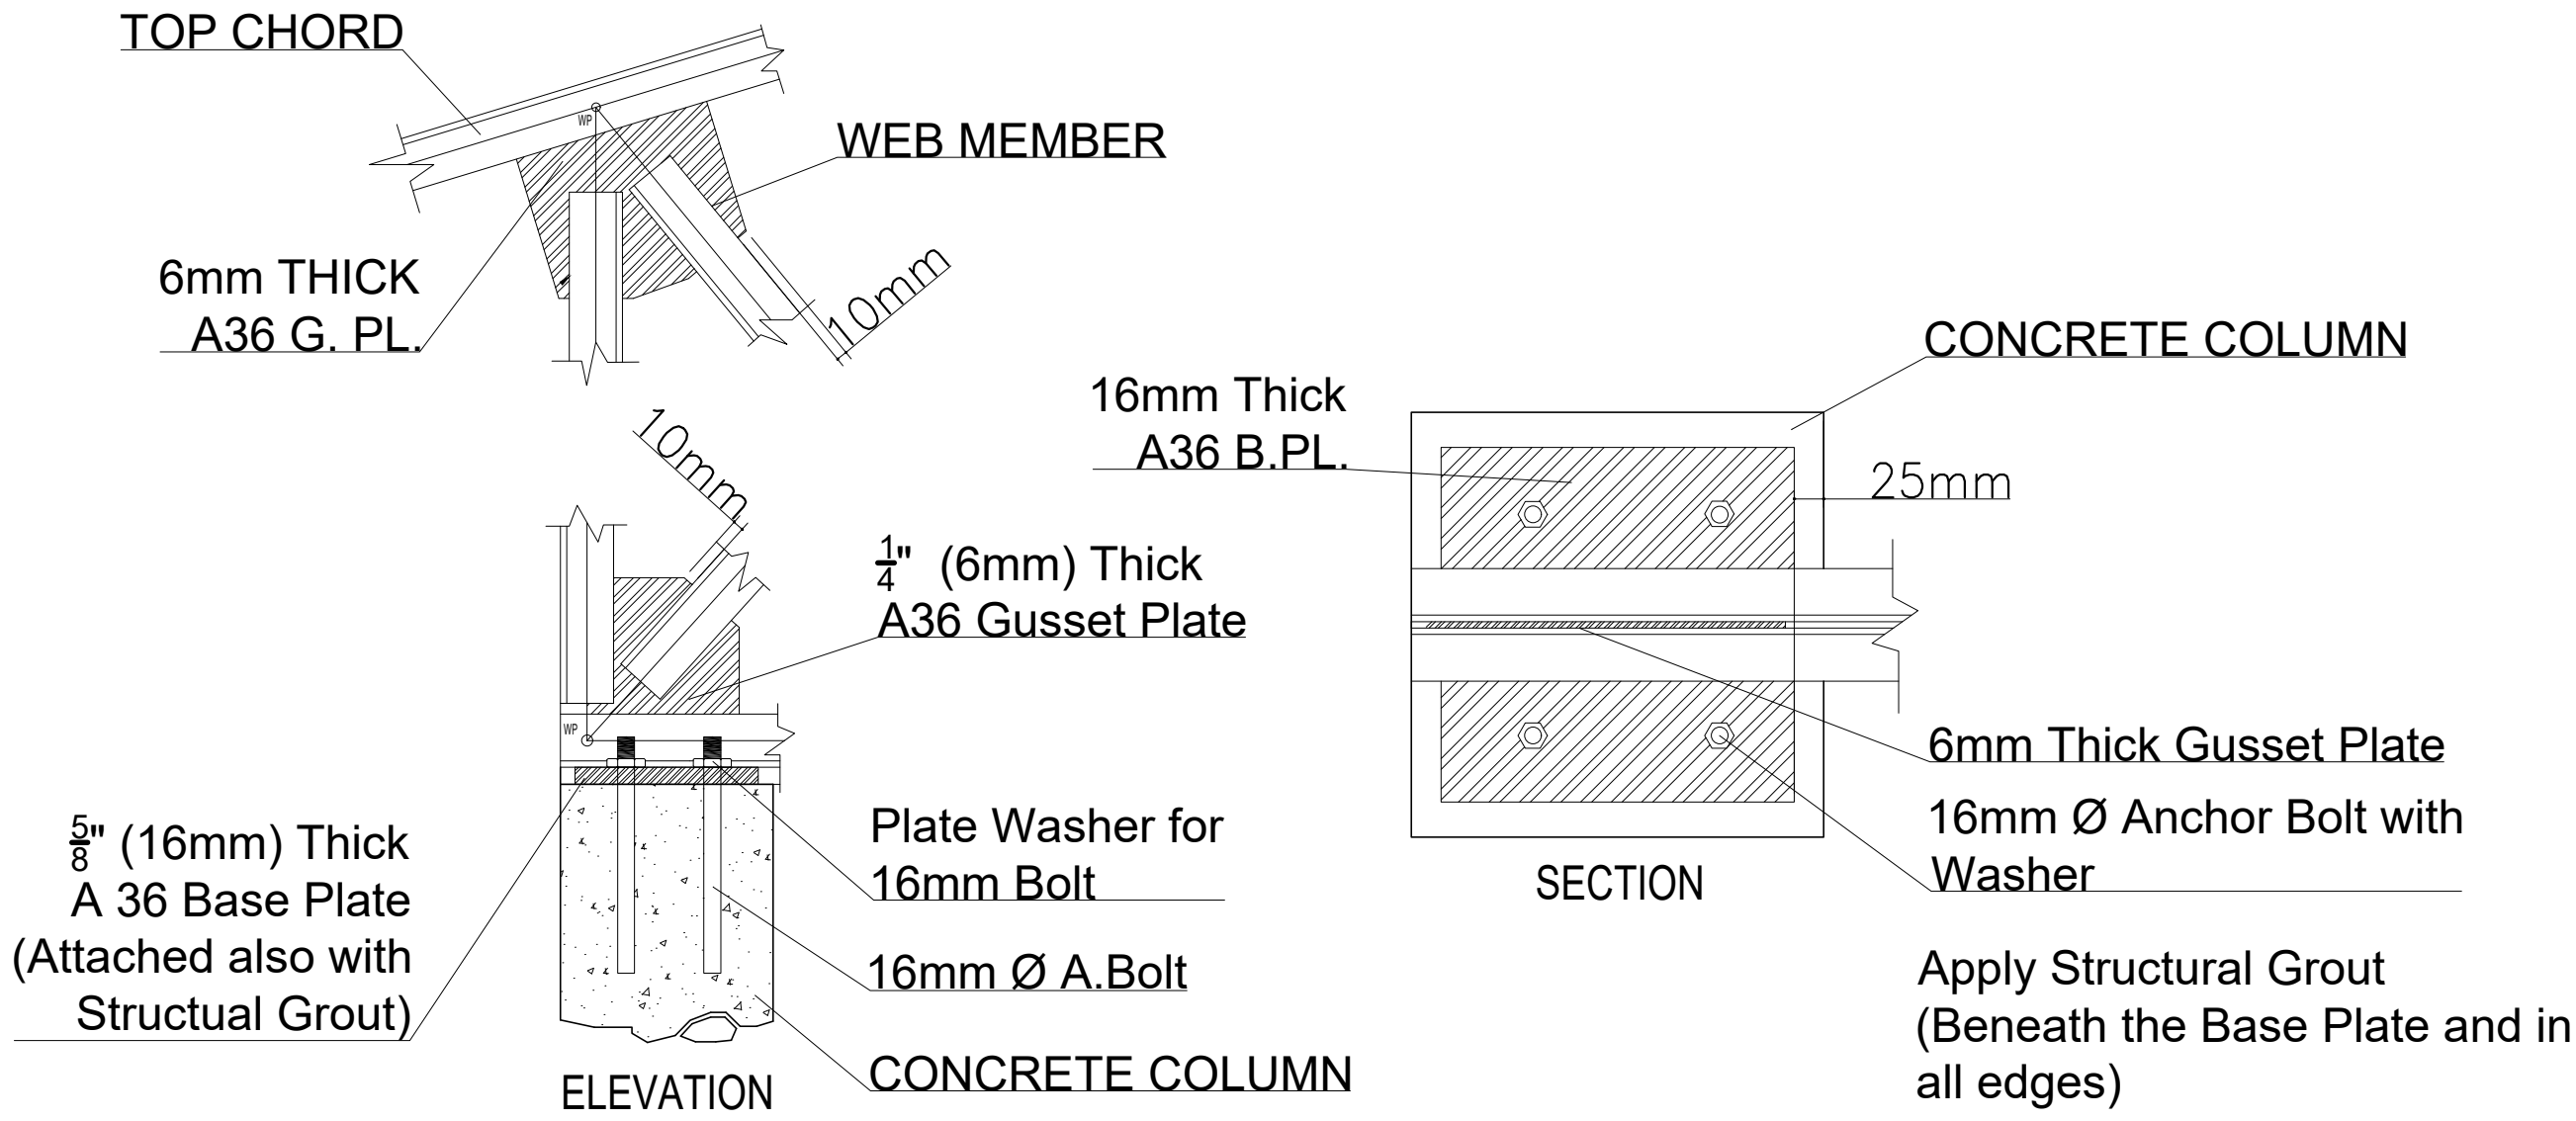

B TRUSS CONNECTION DETAILS
S-DC-05 S-DC-05 SCALE : 1:50 M.

NOTE:

1. PROVIDE 10mm SAG ROD AT MIDPOINT EACH SPAN
2. PROVIDE TURN BUCKLE CONNECTING TOP CHORD OF TRUSS TO TOP OF COLUMN (BOTH SIDES) UNDER GRID LINE B.
3. ALL JOINTS SHALL BE CONNECTED BY 6-mm GUSSET PLATE AND EACH.
4. MEMBER SHALL BE WELDED ON THE PLATE WITH 4-mm WELD THROAT USING E70XX ELECTRODE WITH A MINIMUM WELD LENGTH OF 100mm FOR EACH ANGLE.

PROJECT TITLE:

REPAIR & REHABILITATION OF
ACADEMIC BLDG. II AT DINA-
LUPIHAN CAMPUS

LOCATION:

BATAAN PENINSULA STATE UNIVERSITY,
DINALUPIHAN CAMPUS

STRUCTURAL ENGINEER

REG. NO. :
PTR. NO. :
PLACE :
TN. NO. :

MASTER PLUMBER/SANITARY ENGINEER

REG. NO. :
PTR. NO. :
PLACE :
TN. NO. :

PROFESSIONAL ELECTRICAL ENGINEER

REG. NO. :
PTR. NO. :
PLACE :
TN. NO. :

PROFESSIONAL MECHANICAL ENGINEER

REG. NO. :
PTR. NO. :
PLACE :
TN. NO. :

REVISION

NO.	DESCRIPTION	DATE
1		
2		

PREPARED BY:

AR. ROXETTE S. UMEREZ

ARCHITECT I, BPSU TWO

REG. NO. :
PTR. NO. :
PLACE :
TN. NO. :

REVIEWED BY:

MR. BILLY ALPIO

CAMPUS DIRECTOR

NOTED BY:

ENGR. ALFREDO D. VALENTOS

DIRECTOR OF PPES

RECOMMENDED BY:

DR. EDMUNDO C. TUNGOL

VICE PRESIDENT ADMIN. & FINANCE

APPROVED BY:

DR. GREGORIO J. RODIS

UNIVERSITY PRESIDENT

REPUBLIC ACT 9266.

NOTE: THIS DRAWING, AS AN INSTRUMENT OF SERVICE IS THE PROPERTY OF : BATAAN PENINSULA STATE UNIVERSITY AND AS SUCH MUST NOT BE REPRODUCED OR COPIED IN PART OR IN WHOLE WITHOUT THEIR PERMISSION ALL DRAWINGS ARE TO BE RETURNED WHEN NO LONGER IN USE.

SHEET CONTENT: SHEET NUMBER:

ROOF FRAMING PLAN
TRUSS CONNECTION DETAIL

S-DC-05