

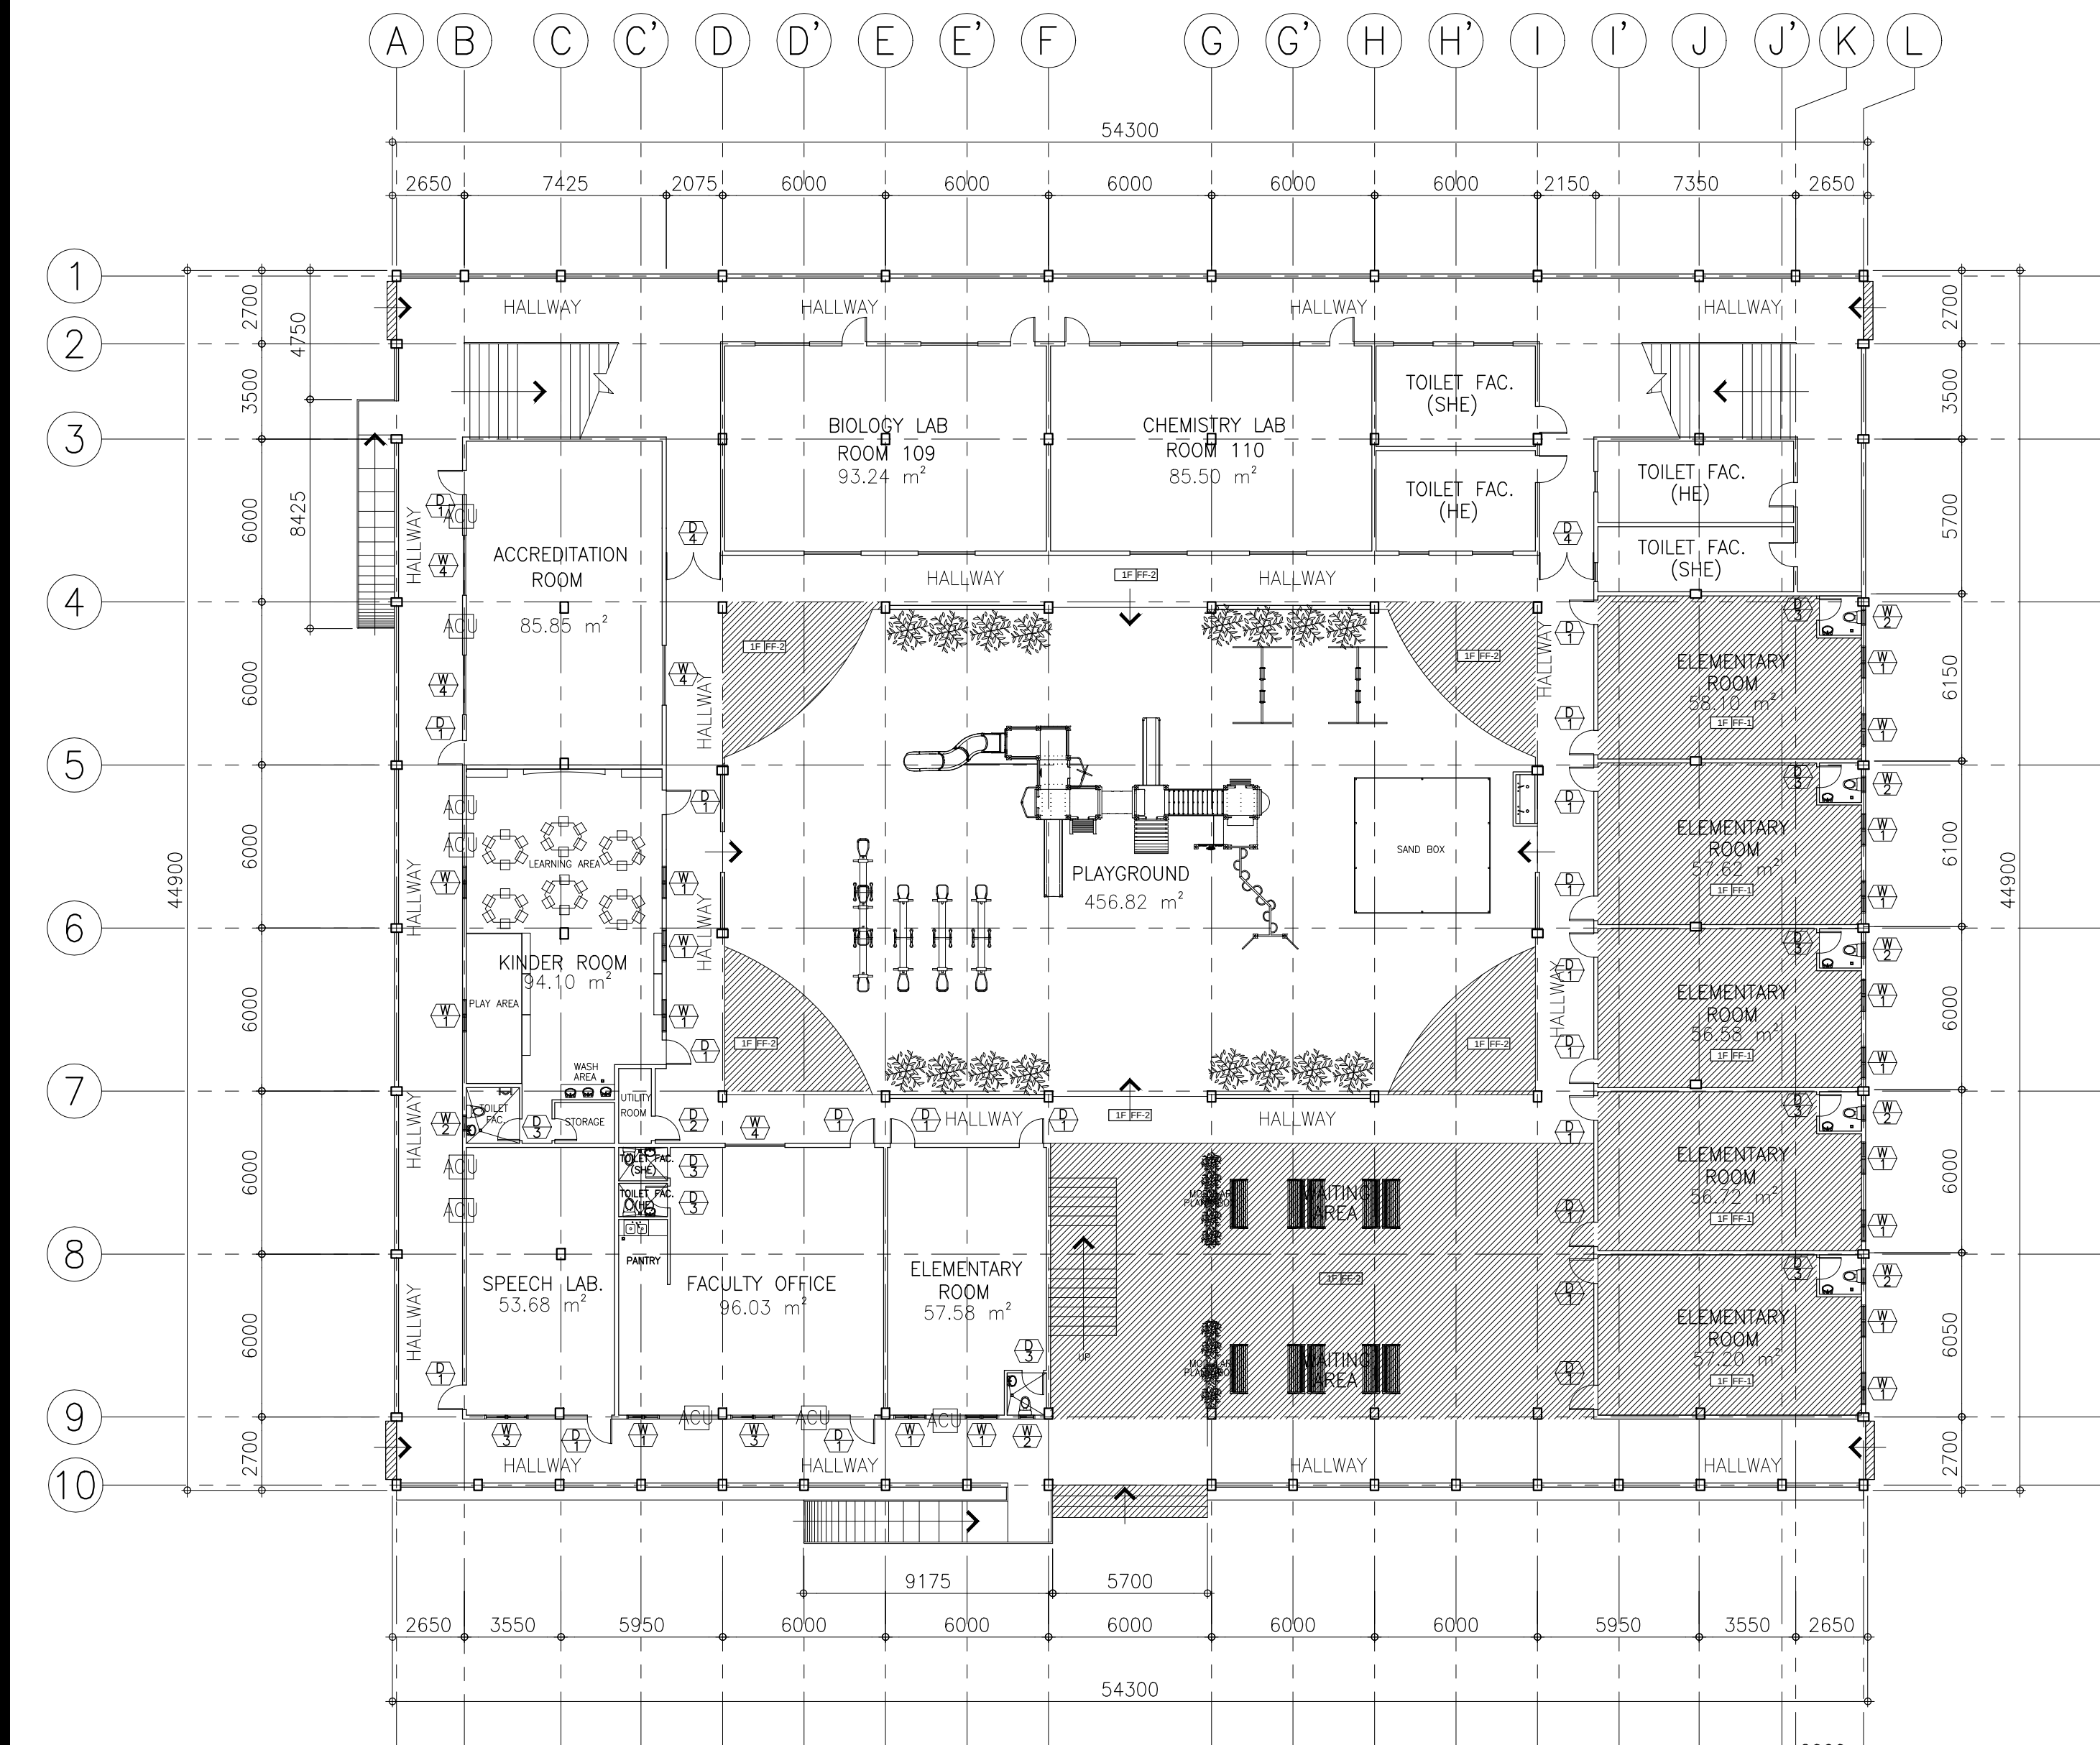


NOTE :
1. WRITTEN DIMENSIONS ON THESE DRAWINGS SHALL HAVE PRECEDENCE OVER SCALED DIMENSIONS. CONTRACTORS SHALL VERIFY AND BE RESPONSIBLE FOR ALL DIMENSIONS AND CONDITIONS ON THE JOB. THE DESIGNER MUST BE NOTIFIED IMMEDIATELY OF ANY VARIATIONS FROM THE DIMENSIONS AND CONDITIONS SHOWN BY THESE DRAWINGS.



NOTE :
1. IN CASE OF DISCREPANCY ON ALL DRAWINGS & SPECIFICATIONS, THE ARCHITECT'S DRAWINGS SHALL TAKE PRECEDENCE OVER THE ELECTRICAL, MECHANICAL, SANITARY, ETC. DRAWINGS.

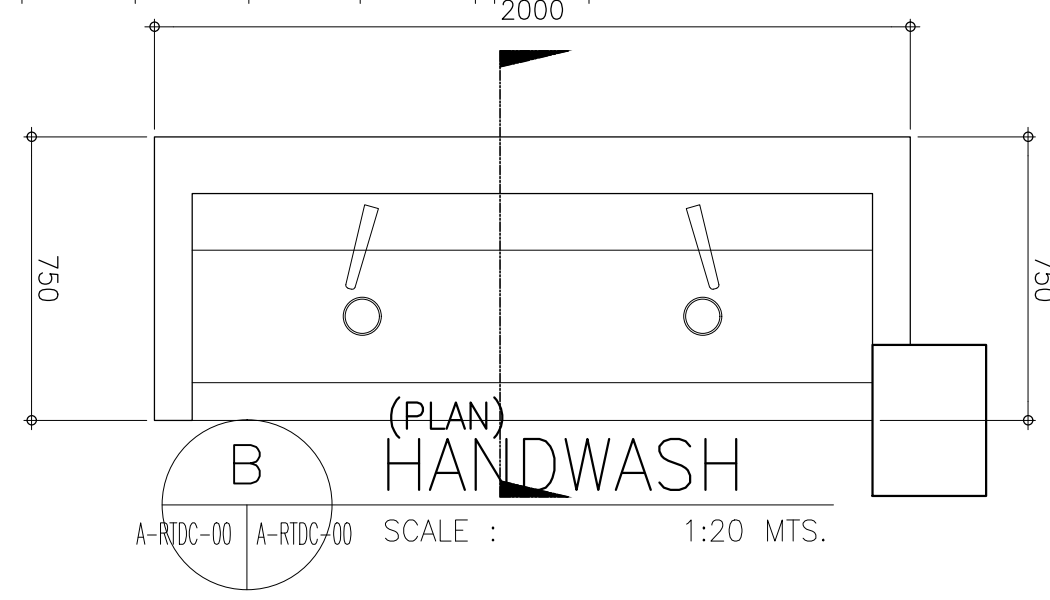

A GROUND FLOOR PLAN
A-RTDC-00 A-RTDC-00 SCALE : NTS.

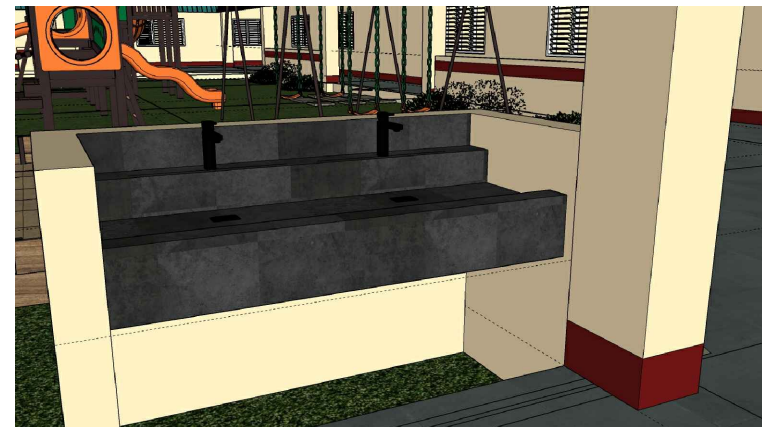

B (PLAN) HANDWASH
A-RTDC-00 A-RTDC-00 SCALE : 1:20 MTS.

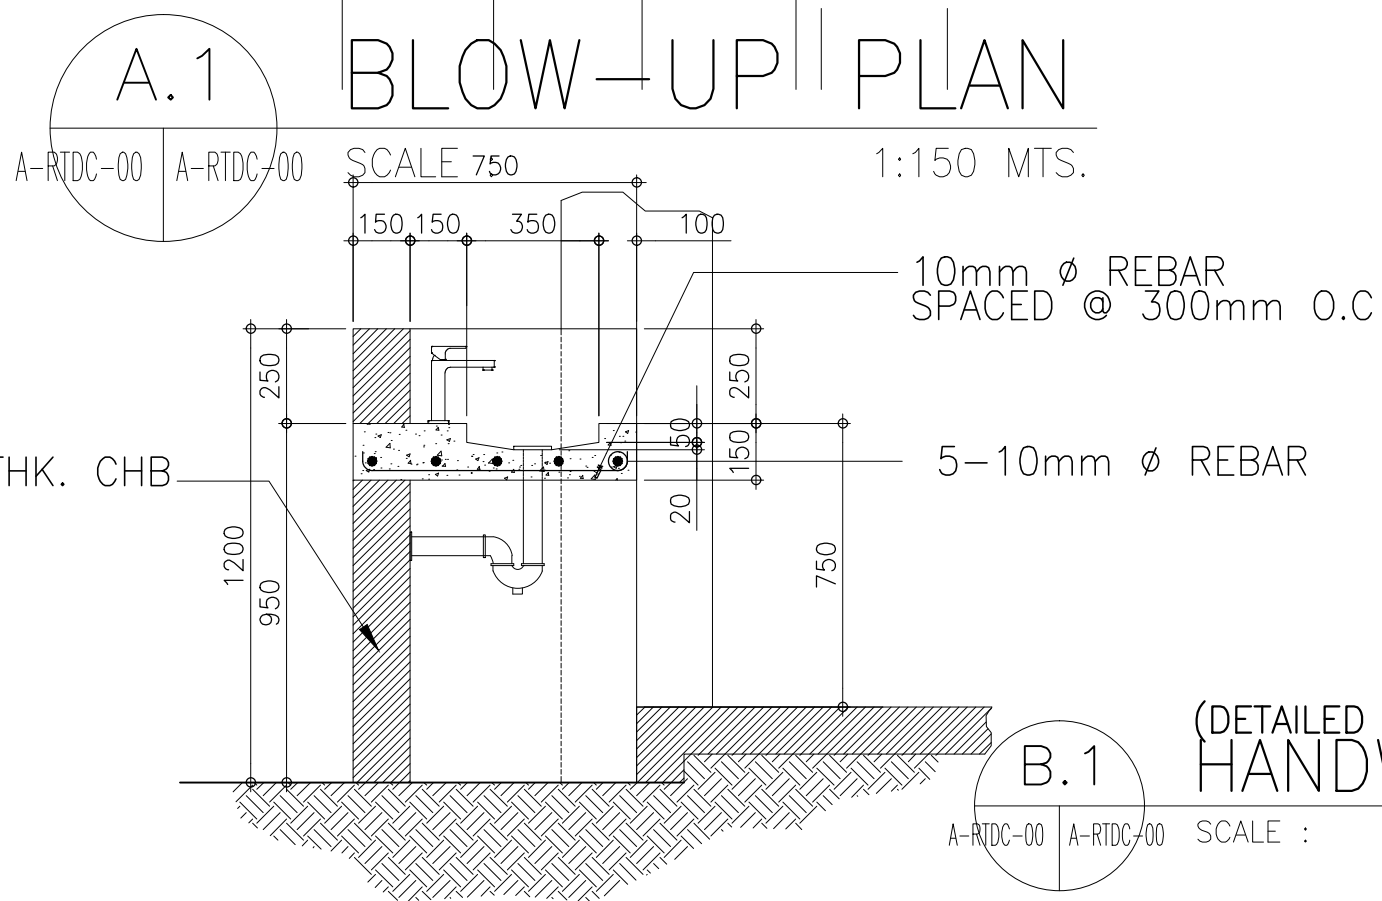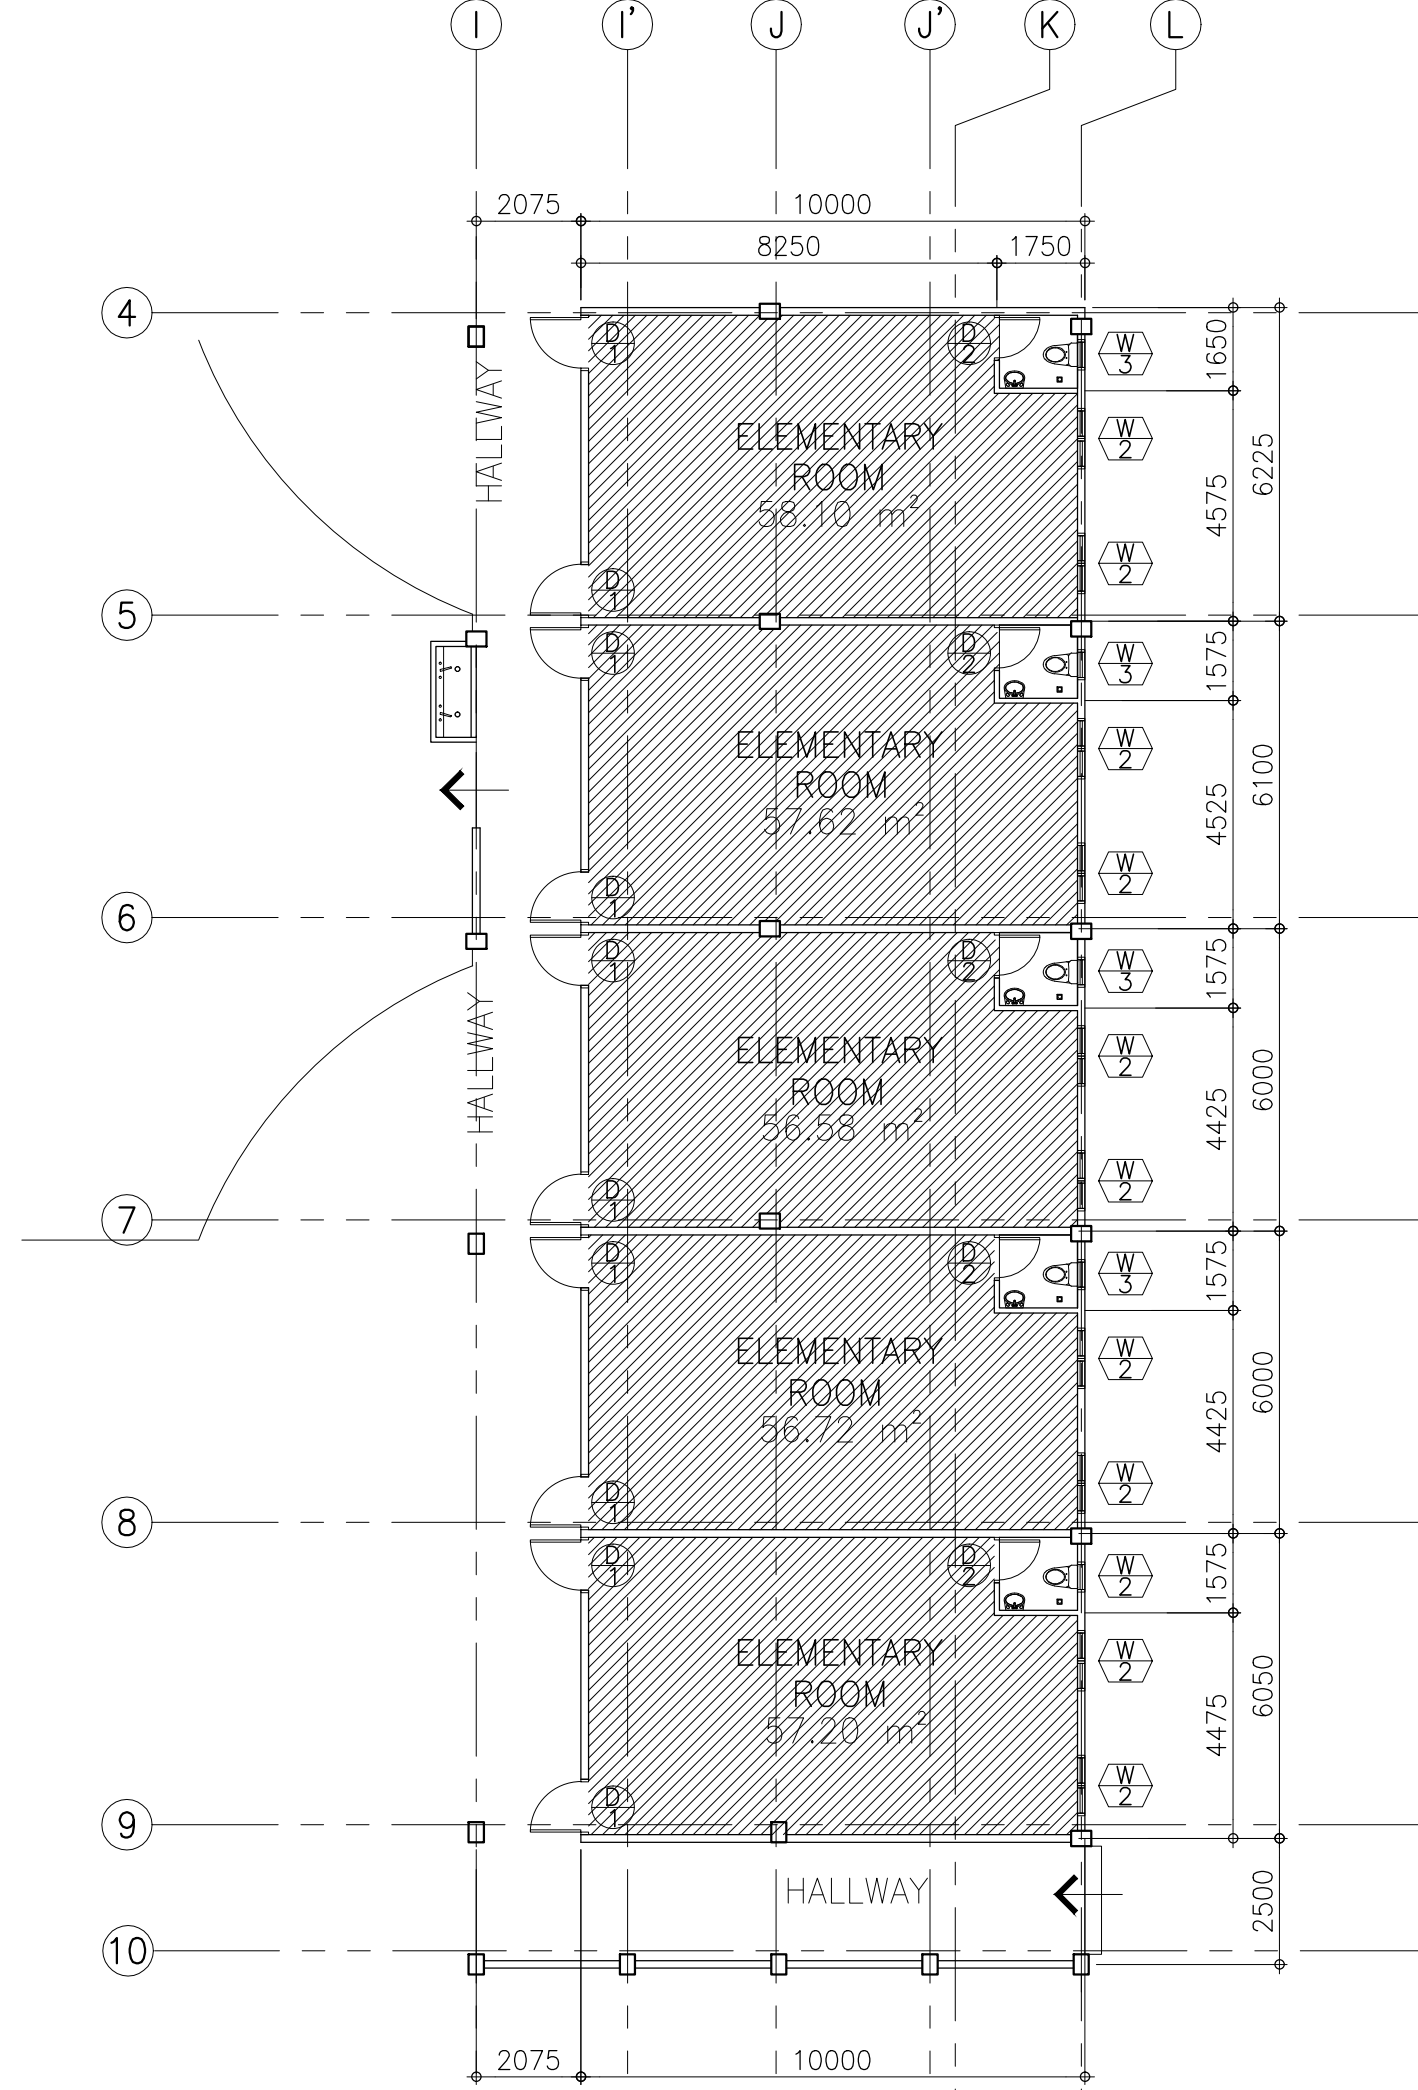

PROJECT TITLE
FLOORING IMPROVEMENT OF
ACAD. BUILDING I & P.E. BLDG
W/ ADDITIONAL SINK FOR
HANDWASHING

LOCATION:
BATAAN PENINSULA STATE UNIVERSITY
DINALUPHAN CAMPUS, DINALUPHAN, BATAAN

STRUCTURAL ENGINEER
REG. NO. :
PTR. NO. :
PLACE :
TN. NO. :

MASTER PLUMBER/SANITARY ENGINEER
REG. NO. :
PTR. NO. :
PLACE :
TN. NO. :

PROFESSIONAL ELECTRICAL ENGINEER
REG. NO. :
PTR. NO. :
PLACE :
TN. NO. :

PROFESSIONAL MECHANICAL ENGINEER
REG. NO. :
PTR. NO. :
PLACE :
TN. NO. :

REVISION		
NO.	DESCRIPTION	DATE
1		
2		

PREPARED BY:

AR. ROXETTE S. UMEREZ
HEAD OF TECHNICAL WORKING GROUP

REG. NO. :
PTR. NO. :
PLACE :
TN. NO. :
REVIEWED BY:

MR. BILLY ALIPIO
CAMPUS DIRECTOR

NOTED BY:

ENGR. ALFREDO D. VALENTOS
DIRECTOR OF PPES

RECOMMENDED BY:

DR. EDMUNDO C. TUNGOL
VICE PRESIDENT ADMIN. & FINANCE

APPROVED BY:

DR. GREGORIO J. RODIS
UNIVERSITY PRESIDENT

REPUBLIC ACT 9266.
NOTE: THIS DRAWING, AS AN INSTRUMENT OF SERVICE
IS THE PROPERTY OF : BATAAN PENINSULA STATE
UNIVERSITY AND AS SUCH MUST NOT BE
REPRODUCED OR COPIED IN PART OR IN WHOLE
WITHOUT THEIR PERMISSION ALL DRAWINGS ARE
TO BE RETURNED WHEN NO LONGER IN USE.

SHEET CONTENT:	SHEET NUMBER:
FLOOR PLAN	
BLOW-UP PLAN	
HANDWASH DETAIL	A-RTDC-00


BATAAN PENINSULA STATE UNIVERSITY
TECHNICAL WORKING GROUP FOR INFRASTRUCTURE
CAPITOL COMPOUND, Brgy. Tenijeiro, City of Balanga, Bataan,
E-MAIL: bpsu.tginfo2016@gmail.com/ bpsuppes2017@gmail.com
TELEPHONE NO. : (047) 237-15-98

FLOOR FINISH SCHEDULE (FOR ARCHITECT'S APPROVAL)

FF-1	6mm X 600mm x 600mm CERAMIC TILES (DOUBLE COAT)
FF-2	6mm X 600mm x 600mm CERAMIC VITRIFIED TILES (NON-SKID)
FF-3	24mm THK. RUBBER FLOORING
FF-4	7mm THK. TARAFLEX FLOORING
FF-5	ROLLED CARPET(BROADLOOMS)

WALL FINISH SCHEDULE (FOR ARCHITECT'S APPROVAL)

W-1
W-2
W-3
W-4

PARTITION SCHEDULE (FOR ARCHITECT'S APPROVAL)

P-1
P-2
P-3
P-4