

NOTE: ALL DIMENSIONS ON THESE DRAWINGS SHALL HAVE PRECEDENCE OVER SCALED DIMENSIONS. CONTRACTORS SHALL VERIFY AND BE RESPONSIBLE FOR ALL DIMENSIONS AND CONDITIONS ON THE JOB. THE DESIGNER MUST BE NOTIFIED IMMEDIATELY OF ANY VARIATIONS FROM THE DIMENSIONS AND CONDITIONS SHOWN BY THESE DRAWINGS.

NOTE: DISCREPANCY ON ALL DRAWINGS & SPECIFICATIONS (ARCHITECTURAL, STRUCTURAL, SANITARY, ELECTRICAL, MECHANICAL ETC.) SHALL BE SUBJECT FOR VERIFICATION

NOTE: SHEET: A-MPH-02
DO NOT SCALE

PROPOSED COMPLETION OF MULTI-PURPOSE BUILDING (PHASE II)
GROUND FLOOR: AREA (476.99 SQ.M)

STUDENT LOUNGE
(2) TWO LECTURE ROOM (50 SEATS)
STORAGE
ELECTRICAL ROOM
TOILET FAC. (HE/SHE)



BATAAN PENINSULA STATE UNIVERSITY
TECHNICAL WORKING GROUP FOR INFRASTRUCTURE

CAPITOL COMPOUND, BRGY. TENEJERO, CITY OF BALANGA, BATAAN,
E-MAIL: bpsu.twginfo2016@gmail.com/ bpsupes2017@gmail.com
TELEPHONE NO. : (047) 237-15-98

FLOOR FINISH SCHEDULE (FOR ARCHITECT'S APPROVAL)


FF-1	60 x 60 CERAMIC NON-SKID TILES (DARK COLOR)
FF-2	60 cm x 60 cm POLISHED CERAMIC TILES
FF-3	60 cm x 60cm NON-SKID CERAMIC TILES (LIGHT COLOR)
FF-4	BROAD LOOMS FINISH CARPET
FF-5	VITRIFIED CERAMIC TILES (WOOD FINISH)
FF-6	60 x 60 CERAMIC NON-SKID TILES WITH ANTI SLIP THREAD NOSING

WALL FINISH SCHEDULE (FOR ARCHITECT'S APPROVAL)

WF-1	30 cm x 60cm POLISHED CONCRETE TILES
------	--------------------------------------

PARTITION SCHEDULE (FOR ARCHITECT'S APPROVAL)

PROPOSED COMPLETION OF MULTI-PURPOSE BUILDING (PHASE II)
1 GROUND FLOOR PLAN
A 2 SCALE 1:100 MTS

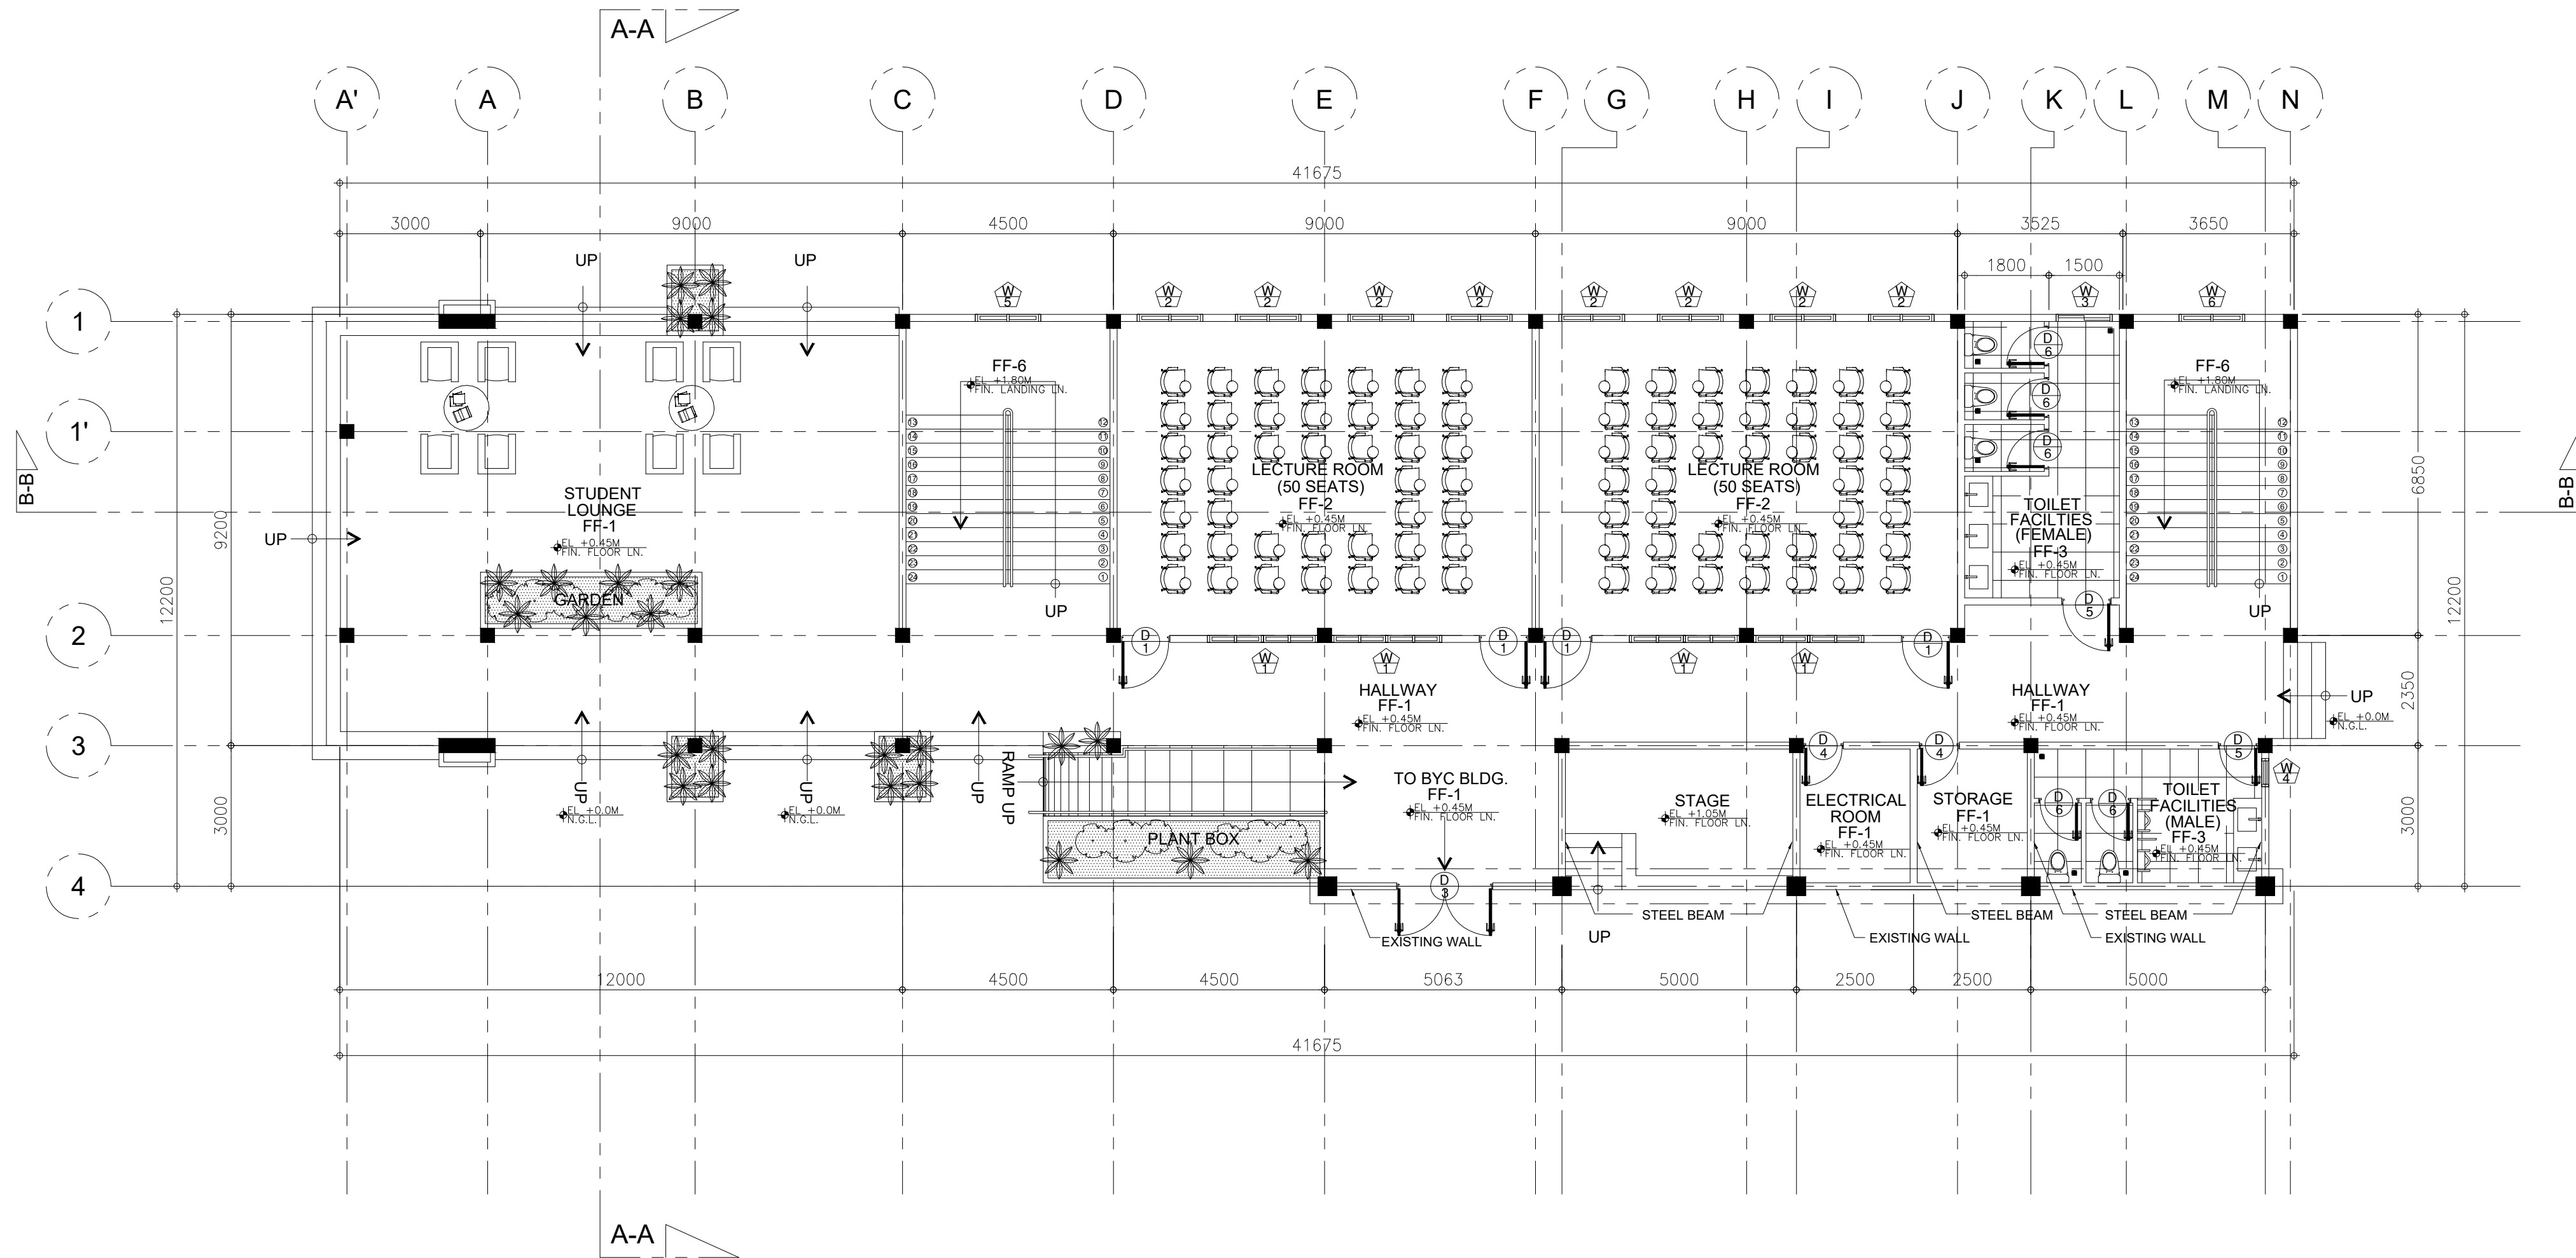

PROJECT TITLE:		
COMPLETION OF MULTI-PURPOSE HALL BUILDING AT BALANGA CAMPUS		
LOCATION: BATAAN PENINSULA STATE UNIVERSITY (MAIN CAMPUS) CAPITOL COMPOUND, CITY OF BALANGA, BATAAN		
STRUCTURAL ENGINEER		
REG. NO. :		
PTR. NO. :		
PLACE :		
TIN NO. :		
MASTER PLUMBER/SANITARY ENGINEER		
REG. NO. :		
PTR. NO. :		
PLACE :		
TIN NO. :		
PROFESSIONAL ELECTRICAL ENGINEER		
REG. NO. :		
PTR. NO. :		
PLACE :		
TIN NO. :		
PROFESSIONAL MECHANICAL ENGINEER		
REG. NO. :		
PTR. NO. :		
PLACE :		
TIN NO. :		
REVISION		
NO.	DESCRIPTION	DATE
2		
PREPARED BY:		
AR. ROXETTE S. UMEREZ		
ARCHITECT 1, BPSU TWG		
REG. NO. :		
PTR. NO. :		
PLACE :		
CHECKED BY:		
AR. JO-ANA MARI Z. TANEGA		
ARCHITECT 1, PPES OFFICE		
REG. NO. :		
PTR. NO. :		
PLACE :		
NOTED BY:		
ENGR. ALFREDO D. VALENTOS		
DIRECTOR, PPES		
RECOMMENDED BY:		
DR. EDMUNDO C. TUNGOL		
VICE PRESIDENT ADMIN. & FINANCE		
APPROVED BY:		
DR. GREGORIO J. RODIS		
UNIVERSITY PRESIDENT		
REPUBLIC ACT 9266. NOTE: THIS DRAWING, AS AN INSTRUMENT OF SERVICE, IS THE PROPERTY OF : BATAAN PENINSULA STATE UNIVERSITY AND AS SUCH MUST NOT BE REPRODUCED OR COPIED IN PART OR IN WHOLE WITHOUT THEIR PERMISSION ALL DRAWINGS ARE TO BE RETURNED WHEN NO LONGER IN USE.		
SHEET CONTENT: • GROUND FLOOR PLAN		SHEET NUMBER: A-MPH-02