

NOTE : WRITTEN DIMENSIONS ON THESE DRAWINGS SHALL HAVE PRECEDENCE OVER SCALED DIMENSIONS. CONTRACTORS SHALL VERIFY AND BE RESPONSIBLE FOR ALL DIMENSIONS. ANY DISCREPANCY ON ALL DRAWINGS & SPECIFICATIONS SHALL BE THE RESPONSIBILITY OF THE CONTRACTOR. CONTRACTOR SHALL BE RESPONSIBLE FOR ANY VARIATIONS FROM THE DIMENSIONS AND CONDITIONS SHOWN BY THESE DRAWINGS.


NOTE : IF IN DOUBT, ASK FOR CLARIFICATION. DO NOT SCALE!



BATAAN PENINSULA STATE UNIVERSITY
TECHNICAL WORKING GROUP FOR INFRASTRUCTURE
CAPITOL COMPOUND, BRGY. TENGUERO, CITY OF BALANGA, BATAAN
E-MAIL: bpsu.techinfra2016@gmail.com/ bpsupps2017@gmail.com
TELEPHONE NO. : (047) 237-15-98

PROPOSED COMPLETION OF MULTI-PURPOSE BUILDING (PHASE II)
ROOF DECK FLOOR: AREA (362.74 SQ.M)

PROPOSED COMPLETION OF MULTI-PURPOSE BUILDING (PHASE II)
1 ROOF DECK FLOOR PLAN
SCALE 1:100 MTS

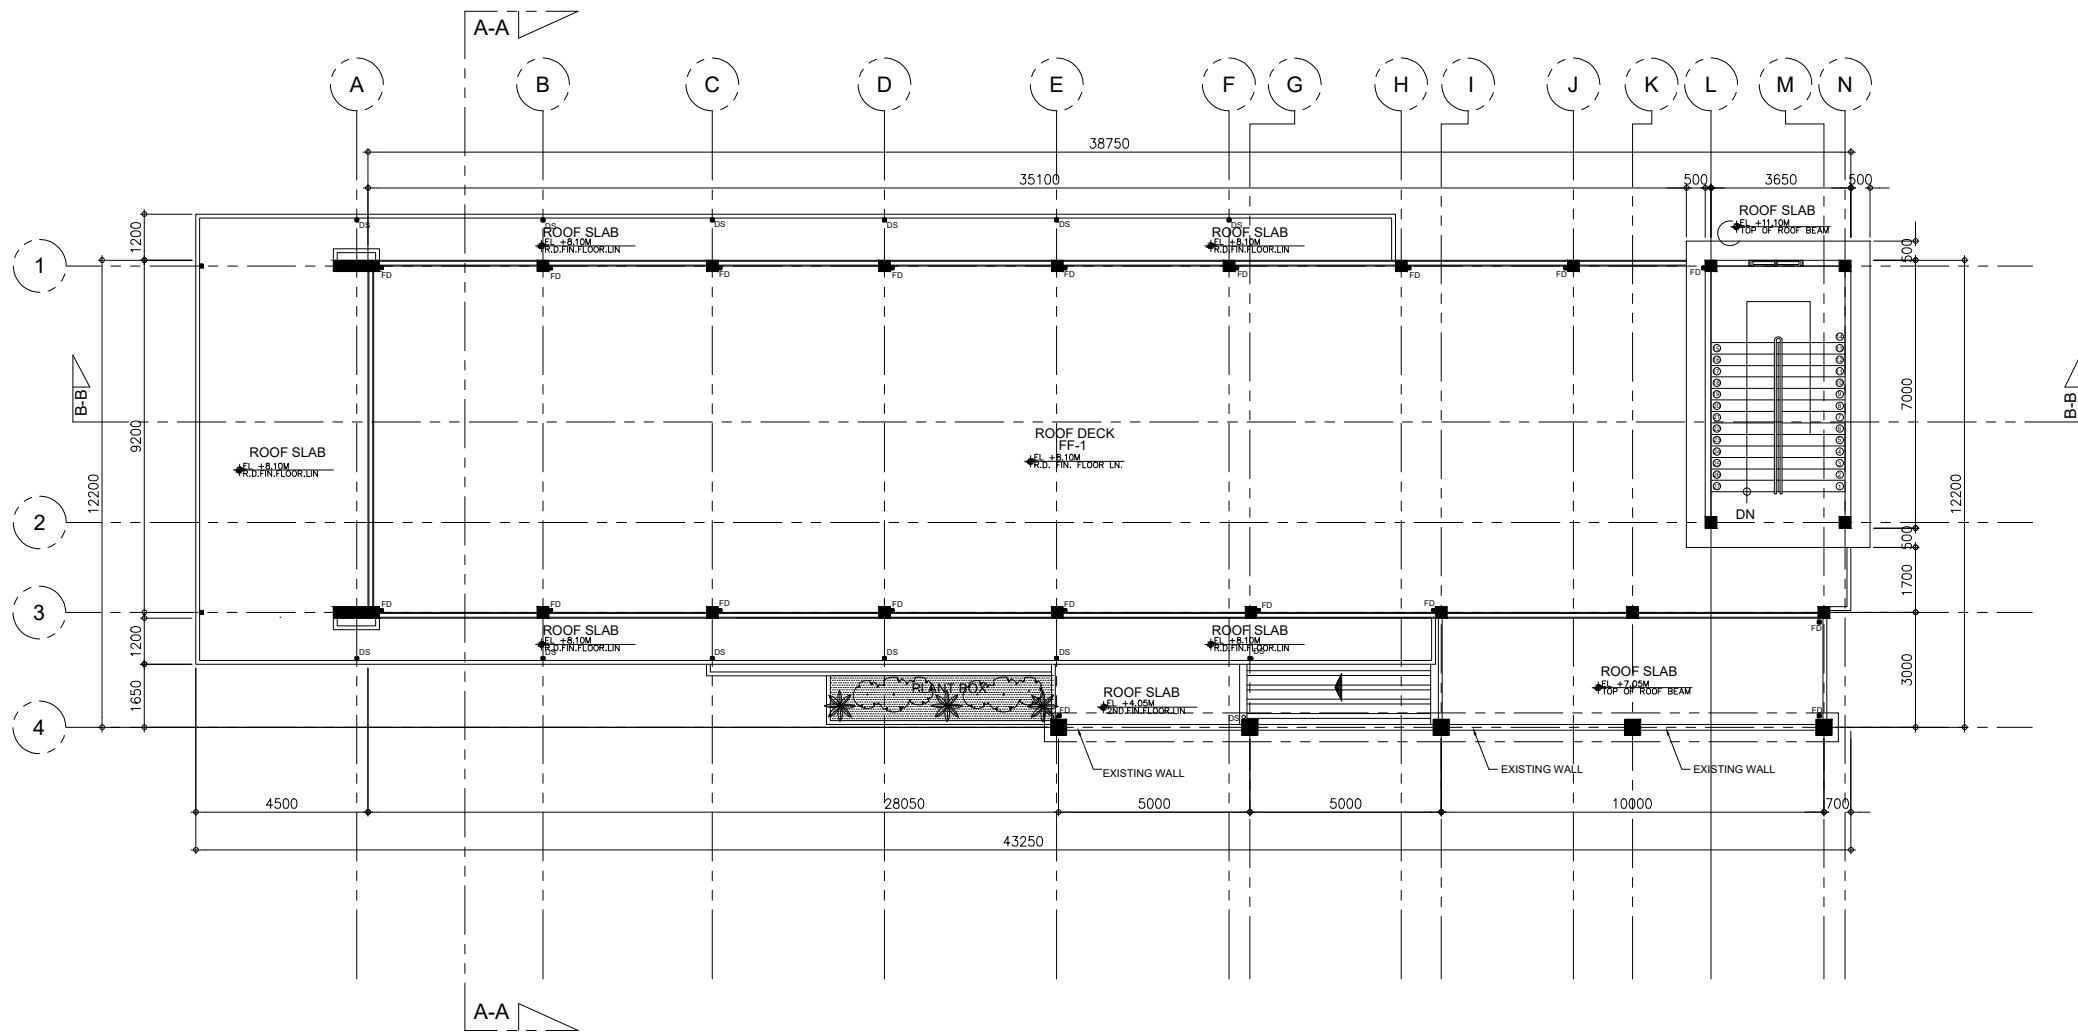

FLOOR FINISH SCHEDULE (FOR ARCHITECT'S APPROVAL)			WALL FINISH SCHEDULE (FOR ARCHITECT'S APPROVAL)			PARTITION SCHEDULE (FOR ARCHITECT'S APPROVAL)		
FF-1	60 x 60 CERAMIC NON-SKID TILES (DARK COLOR)		WF-1	30 cm x 60cm POLISHED CONCRETE TILES				
FF-2	60 cm x 60 cm POLISHED CERAMIC TILES							
FF-3	60 cm x 60cm NON-SKID CERAMIC TILES (LIGHT COLOR)							
FF-4	BROAD LOOMS FINISH CARPET							
FF-5	VITRIFIED CERAMIC TILES (WOOD FINISH)							
FF-6	60 x 60 CERAMIC NON-SKID TILES WITH ANTI SLIP THREAD NOSING							

PROJECT TITLE: COMPLETION OF MULTI-PURPOSE HALL BUILDING AT BALANGA CAMPUS		
LOCATION: BATAAN PENINSULA STATE UNIVERSITY (MAIN CAMPUS) CAPITOL COMPOUND, CITY OF BALANGA, BATAAN		
STRUCTURAL ENGINEER REG. NO : PTR. NO : PLACE : TN. NO :		
MASTER PLUMBER/SANITARY ENGINEER REG. NO : PTR. NO : PLACE : TN. NO :		
PROFESSIONAL ELECTRICAL ENGINEER REG. NO : PTR. NO : PLACE : TN. NO :		
PROFESSIONAL MECHANICAL ENGINEER REG. NO : PTR. NO : PLACE : TN. NO :		
REVISION NO. DESCRIPTION DATE		
2		
PREPARED BY: AR. ROXETTE S. UMEREZ ARCHITECT 1, BPSU TWG		
CHECKED BY: AR. JO-ANA MARI Z. TANEGA ARCHITECT 1, PPES OFFICE		
NOTED BY:		
ENGR. ALFREDO D. VALENTOS DIRECTOR, PPES		
RECOMMENDED BY: DR. EDMUNDO C. TUNGOL VICE PRESIDENT ADMIN. & FINANCE		
APPROVED BY: DR. GREGORIO J. RODIS UNIVERSITY PRESIDENT		
REPUBLIC ACT 9266. NOTE: THIS DRAWING, AS AN INSTRUMENT OF SERVICE, IS THE PROPERTY OF : BATAAN PENINSULA STATE UNIVERSITY AND AS SUCH MUST NOT BE REPRODUCED OR COPIED IN PART OR IN WHOLE WITHOUT THEIR PERMISSION ALL DRAWINGS ARE TO BE RETURNED WHEN NO LONGER IN USE.		
SHEET CONTENT: • ROOF DECK FLOOR PLAN		SHEET NUMBER: A-MPH-04