

NOTE :
1. DIMENSIONS ON THESE DRAWINGS SHALL HAVE PRECEDENCE OVER SCALE DIMENSIONS. CONTRACTORS SHALL VERIFY AND BE RESPONSIBLE FOR ALL DIMENSIONS AND CONDITIONS ON THE JOB. THE DESIGNER MUST BE NOTIFIED IMMEDIATELY OF ANY VARIATIONS FROM THE DIMENSIONS AND CONDITIONS SHOWN BY THESE DRAWINGS.
2. ANY DISCREPANCY ON ALL DRAWINGS & SPECIFICATIONS (MECHANICAL, ELECTRICAL, SANITARY, ETC.) SHALL BE SUBJECT FOR VERIFICATION AND DO NOT SCALE.



BATAAN PENINSULA STATE UNIVERSITY
TECHNICAL WORKING GROUP FOR INFRASTRUCTURE
CAPITOL COMPOUND, BRYO, TENGLEKO, CITY OF BALANGA, BATAAN
E-MAIL: bpsu.techinfo2016@gmail.com / bpsu.techinfo2017@gmail.com
TELEPHONE NO. : (047) 237-15-08

FLOOR FINISH SCHEDULE (FOR ARCHITECT'S APPROVAL)


FF-1	20 X 100 CERAMIC TILE (WOOD STYLE NON-SKID)
FF-2	30 cm x 30 cm NON-SKID CERAMIC TILES
FF-3	60 cm x 60 cm NON-SKID CERAMIC TILES

WALL FINISH SCHEDULE

WF-1	GLASS WALL
------	------------

KEY PLAN (THIRD FLOOR)
FLOOR PLAN

SCALE : 1:100 MTS

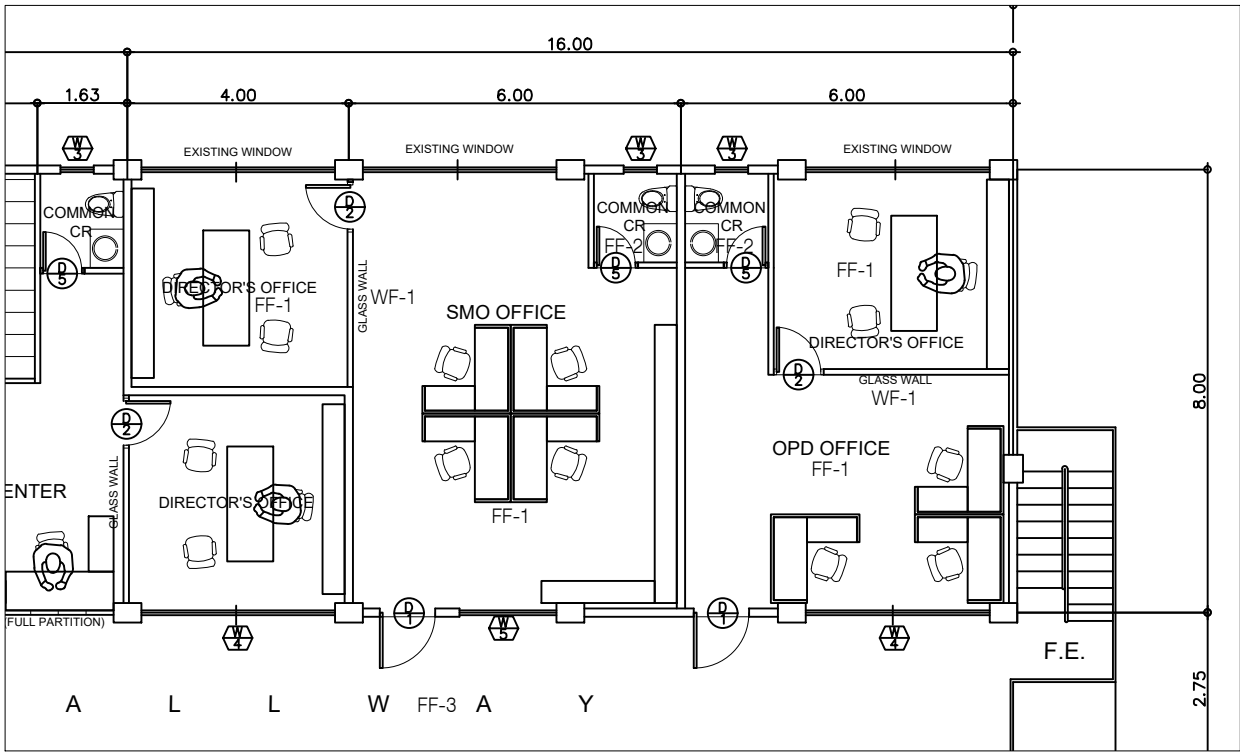

SMO AND OPD OFFICE
BLOW-UP PLAN

SCALE : 1:75 MTS

PROJECT TITLE:
CONVERSION OF ESF THIRD
FLOOR BUILDING INTO BPSU
COMMAND CENTER
AT BPSU MAIN CAMPUS

LOCATION:
BATAAN PENINSULA STATE UNIVERSITY
MAIN CAMPUS

STRUCTURAL ENGINEER
RES. NO. :
PTR. NO. :
PLACE :
TN. NO. :

MASTER PLUMBER/SANITARY ENGINEER
RES. NO. :
PTR. NO. :
PLACE :
TN. NO. :

PROFESSIONAL ELECTRICAL ENGINEER
RES. NO. :
PTR. NO. :
PLACE :
TN. NO. :

PROFESSIONAL MECHANICAL ENGINEER
RES. NO. :
PTR. NO. :
PLACE :
TN. NO. :

REVISION		
NO.	DESCRIPTION	DATE
2		

PREPARED BY:
AR. ROXETTE S. UMEREZ
ARCHITECT I, BPSU TWG HEAD FOR INFRASTRUCTURE

REVIEWED BY:
JASON ANTHONY B. BANZON
CAMPUS DIRECTOR

RECOMMENDED BY:
ENGR. ALFREDO D. VALENTOS
DIRECTOR, PPES

APPROVED BY:
DR. EDMUNDO C. TUNGOL
VICE PRESIDENT ADMIN. & FINANCE

APPROVED BY:
DR. GREGORIO J. RODIS
UNIVERSITY PRESIDENT

REPUBLIC ACT 9266.

NOTE: THIS DRAWING, AS AN INSTRUMENT OF SERVICE, IS THE PROPERTY OF : BATAAN PENINSULA STATE UNIVERSITY AND AS SUCH MUST NOT BE REPRODUCED OR COPIED IN PART OR IN WHOLE WITHOUT THEIR PERMISSION. ALL DRAWINGS ARE TO BE RETURNED WHEN NO LONGER IN USE.

SHEET CONTENT: FLOOR PLAN
SHEET NUMBER: A-MC-01