


LEGENDS:

- REPAIR TRUSS
- NEW TRUSS
- EXISTING TRUSS

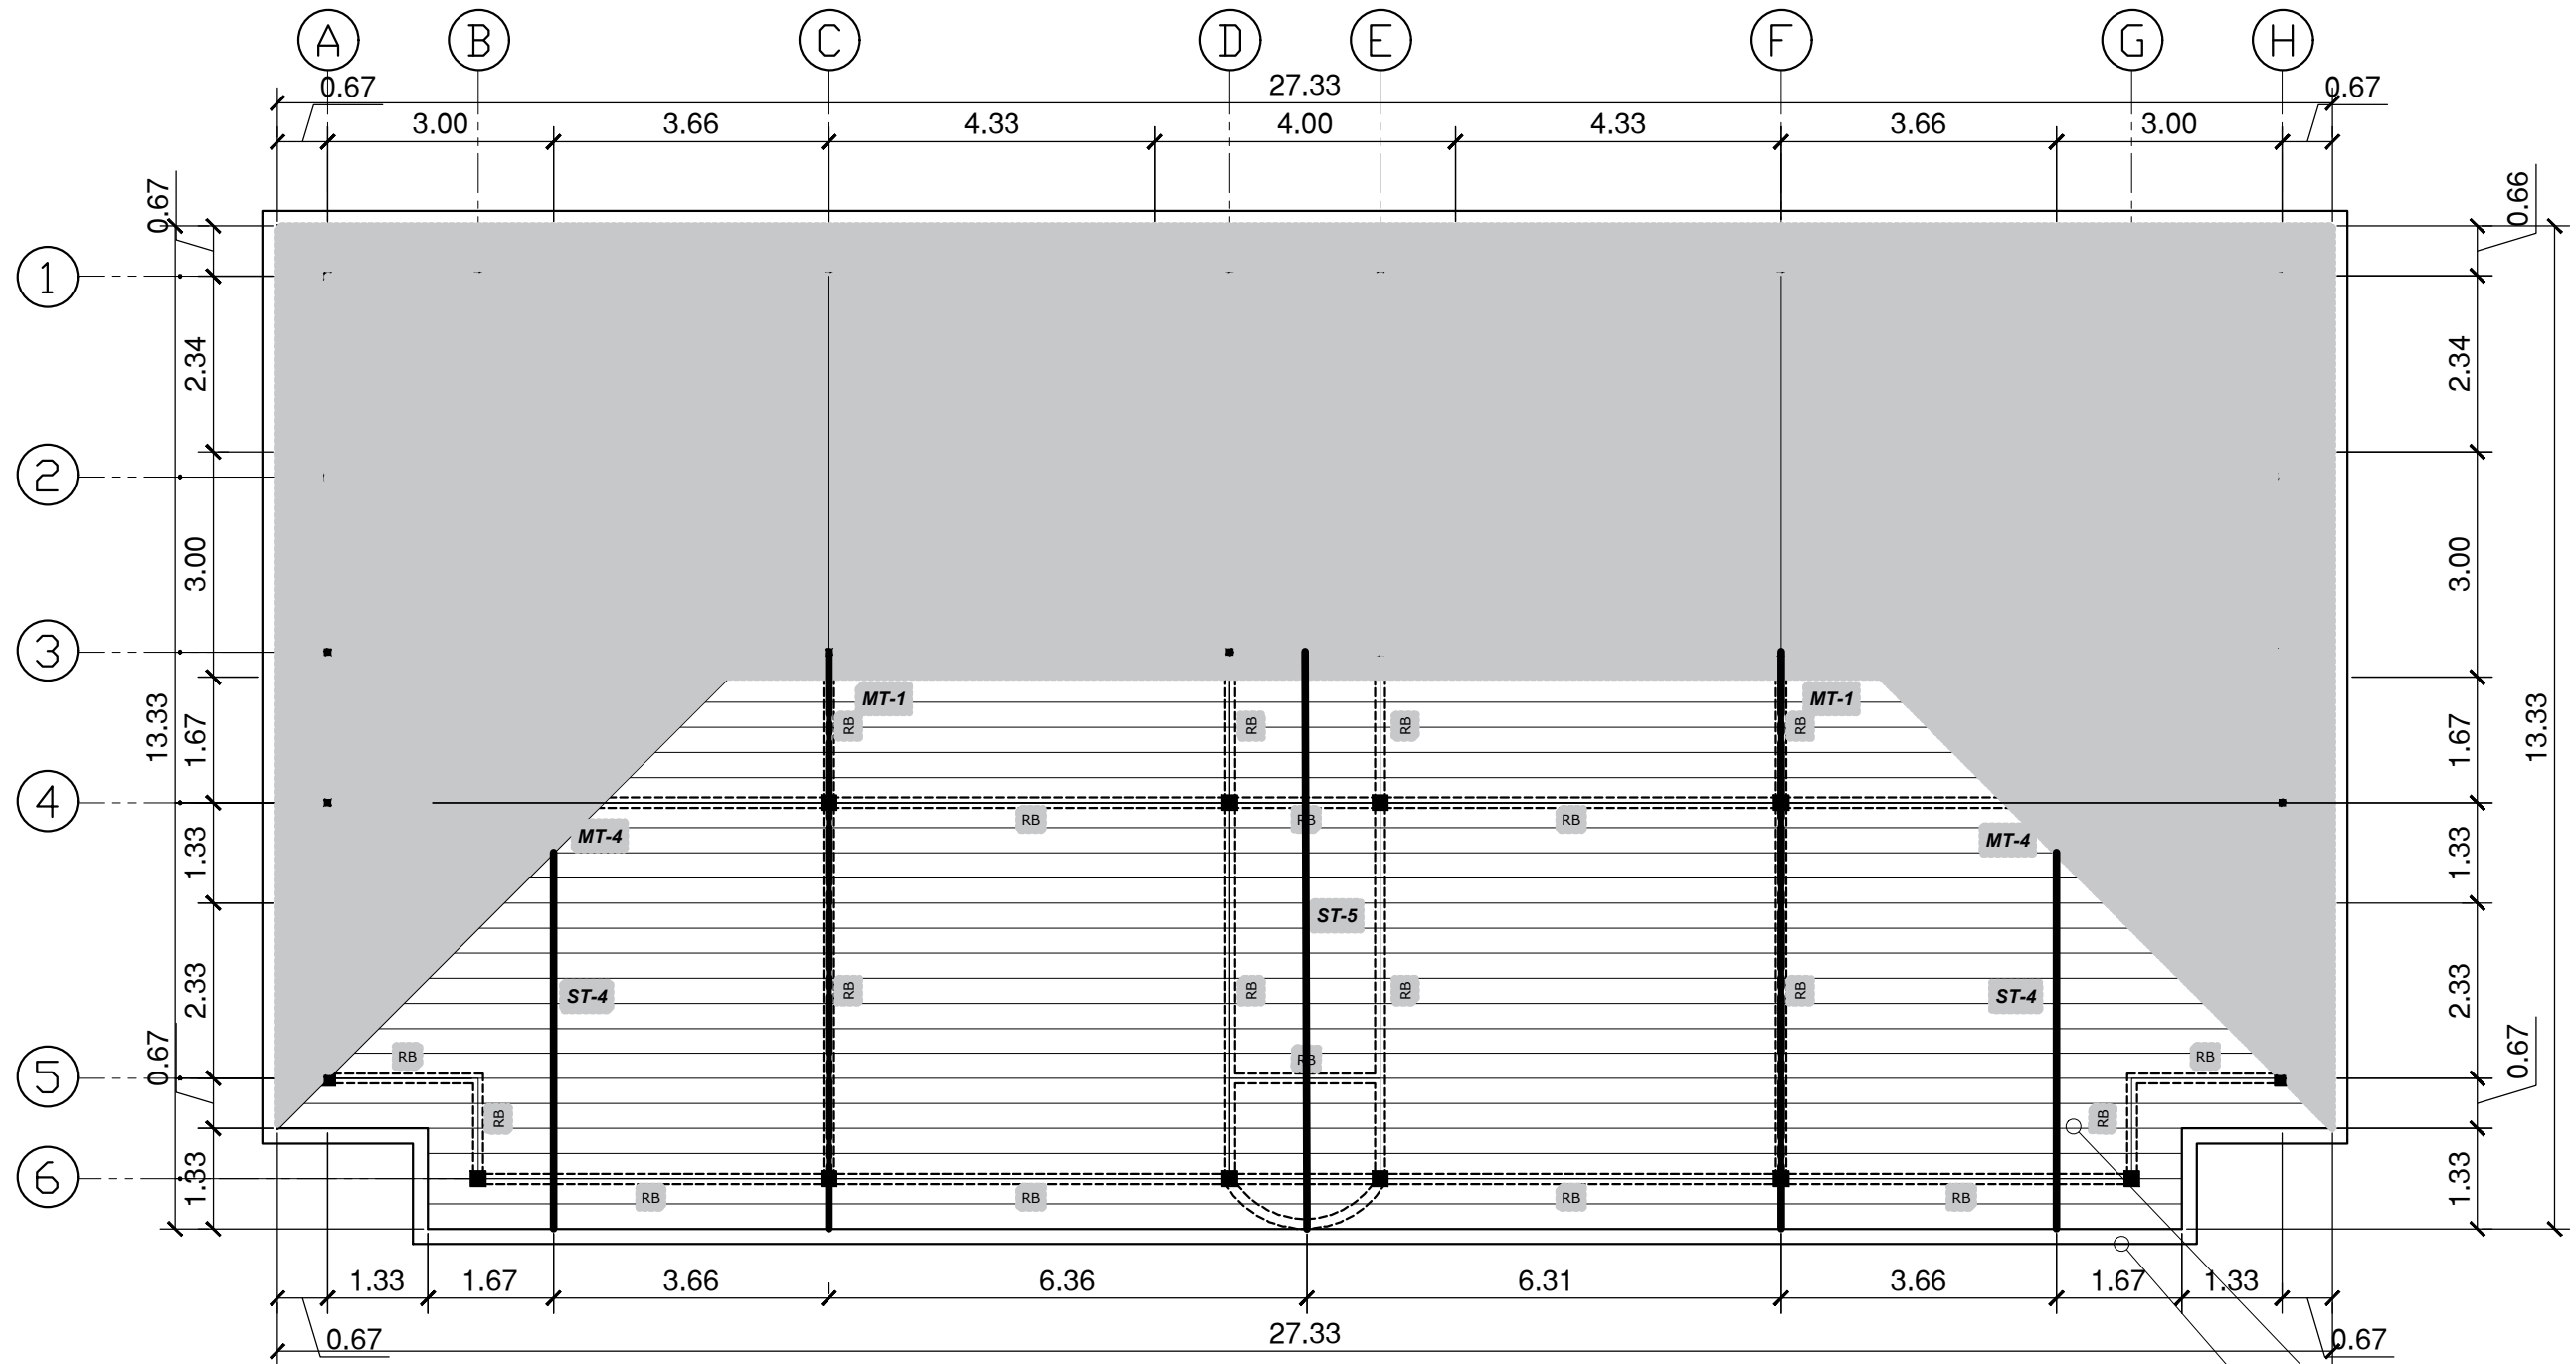

1


A 1

# ROOF FRAMING PLAN

SCALE: 1:150 MTS

LEGENDS:

- EXISTING ROOF SHEET
- NEW ROOF SHEET

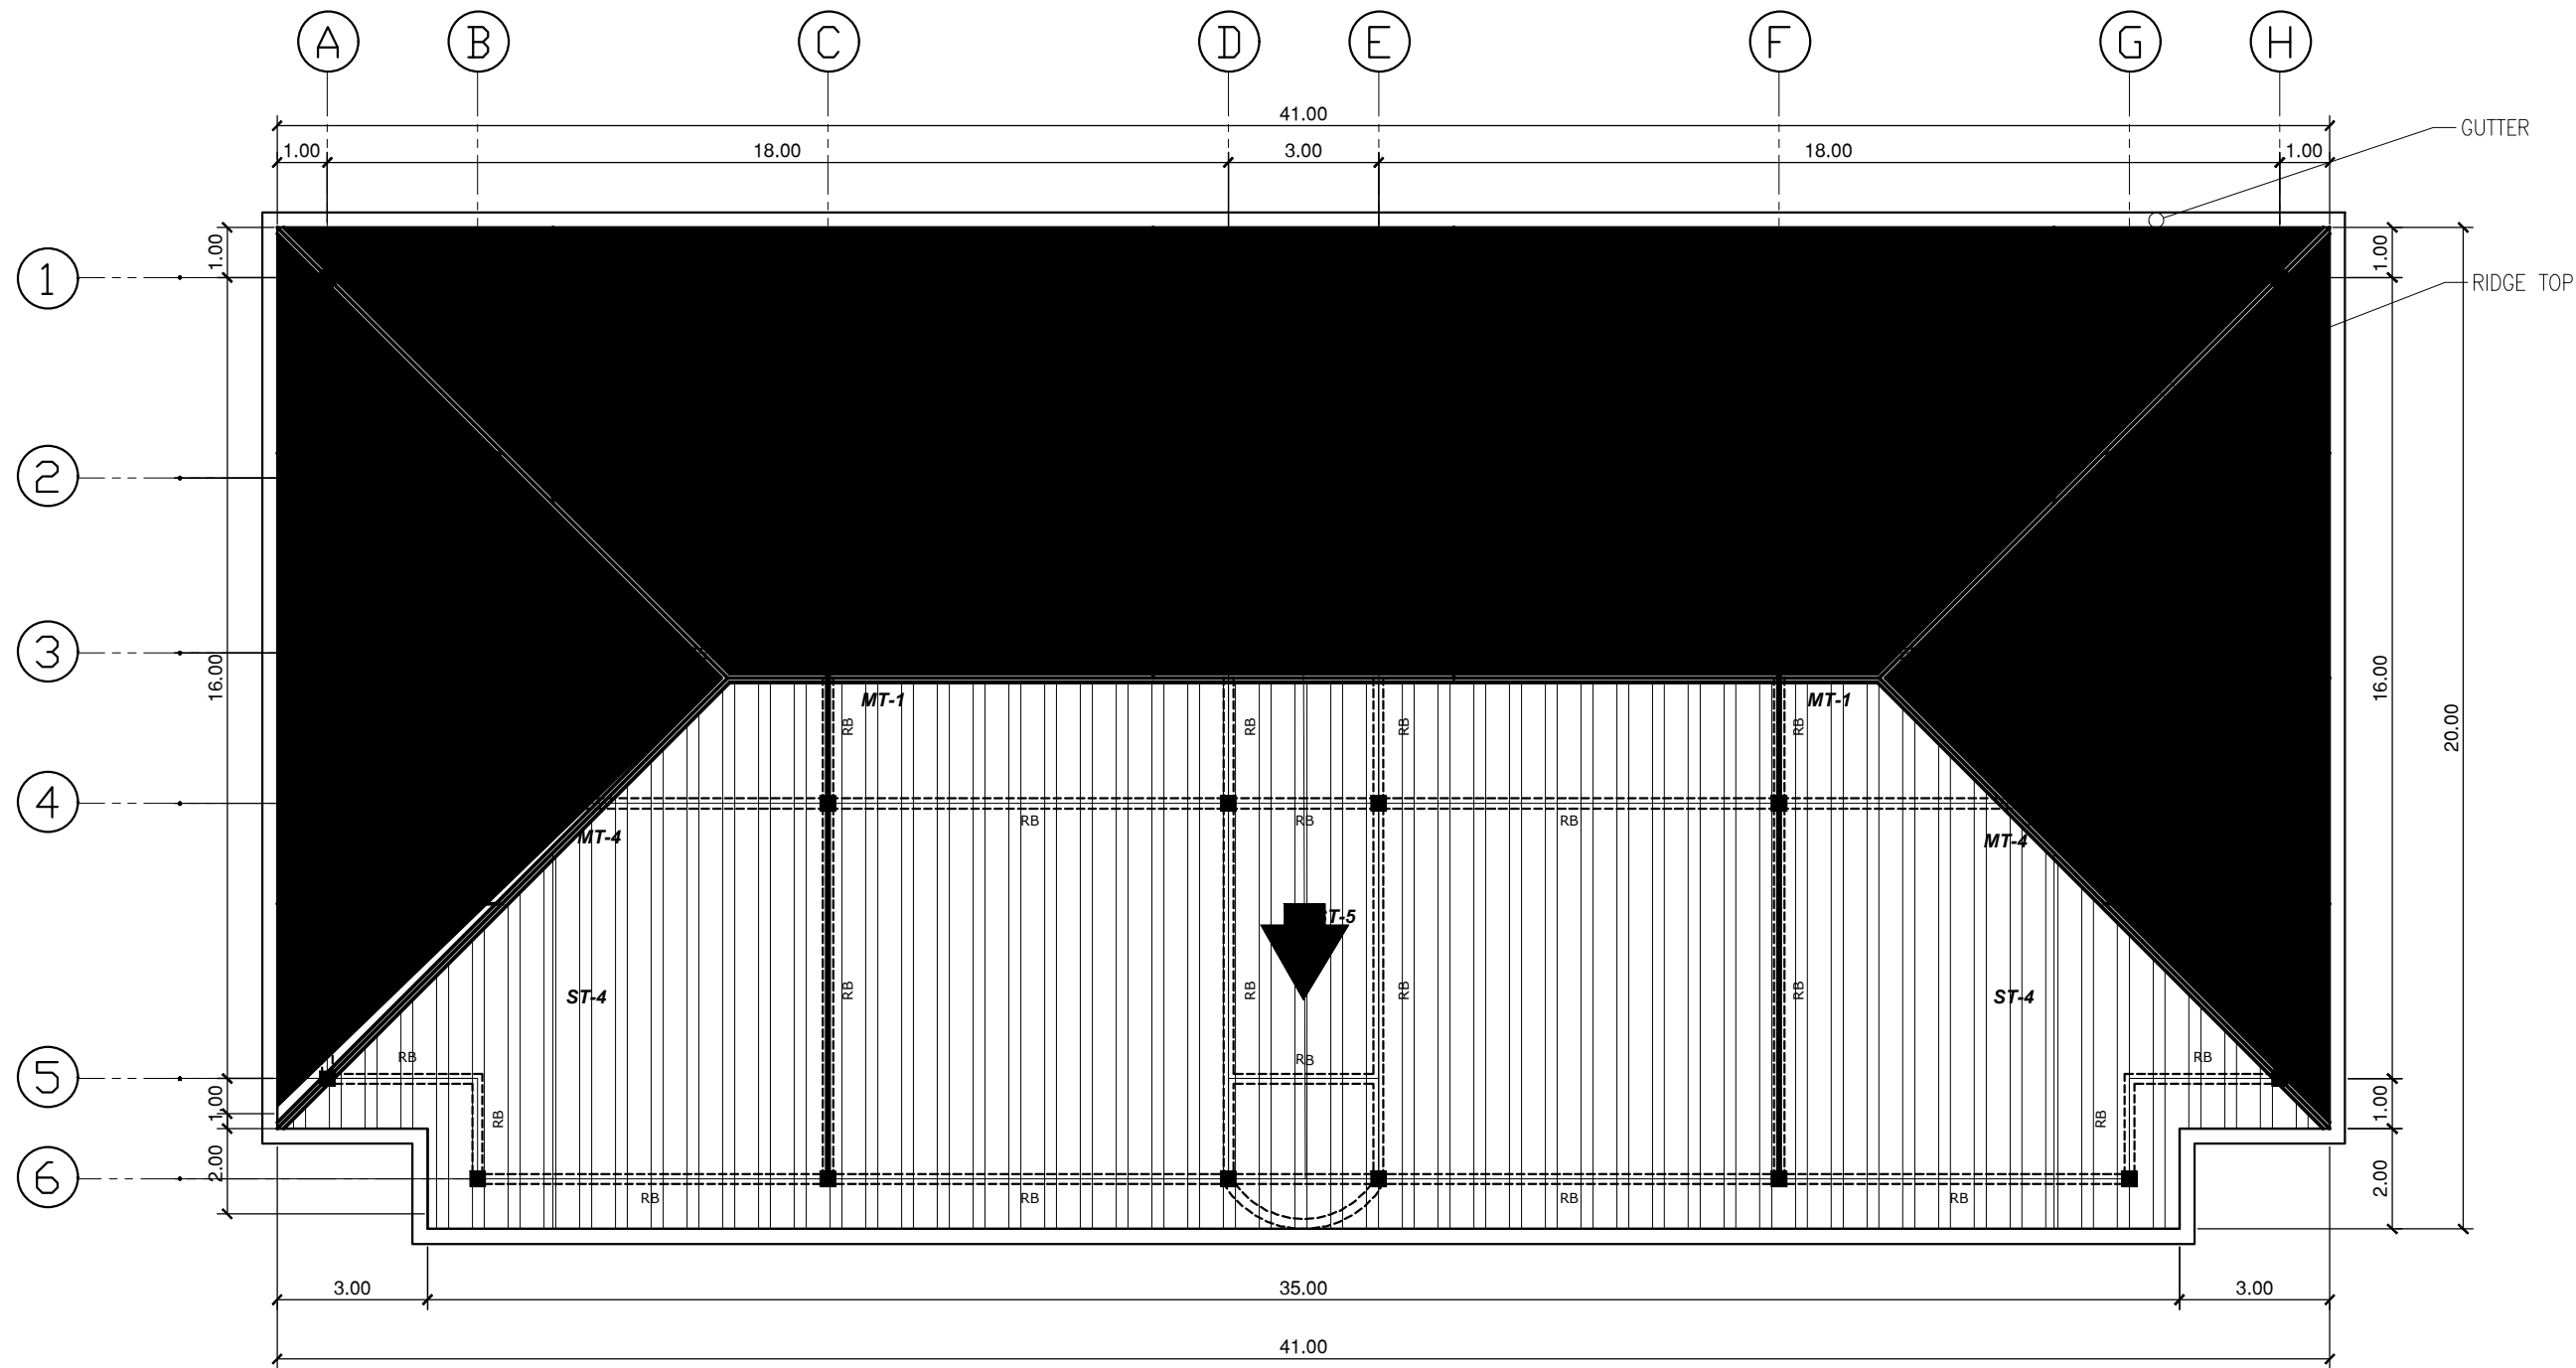

1


A 2

ROOF PLAN

SCALE: 1:150 MTS

LEGENDS:

- SPANDREL
- FLUORESCENT LIGHT

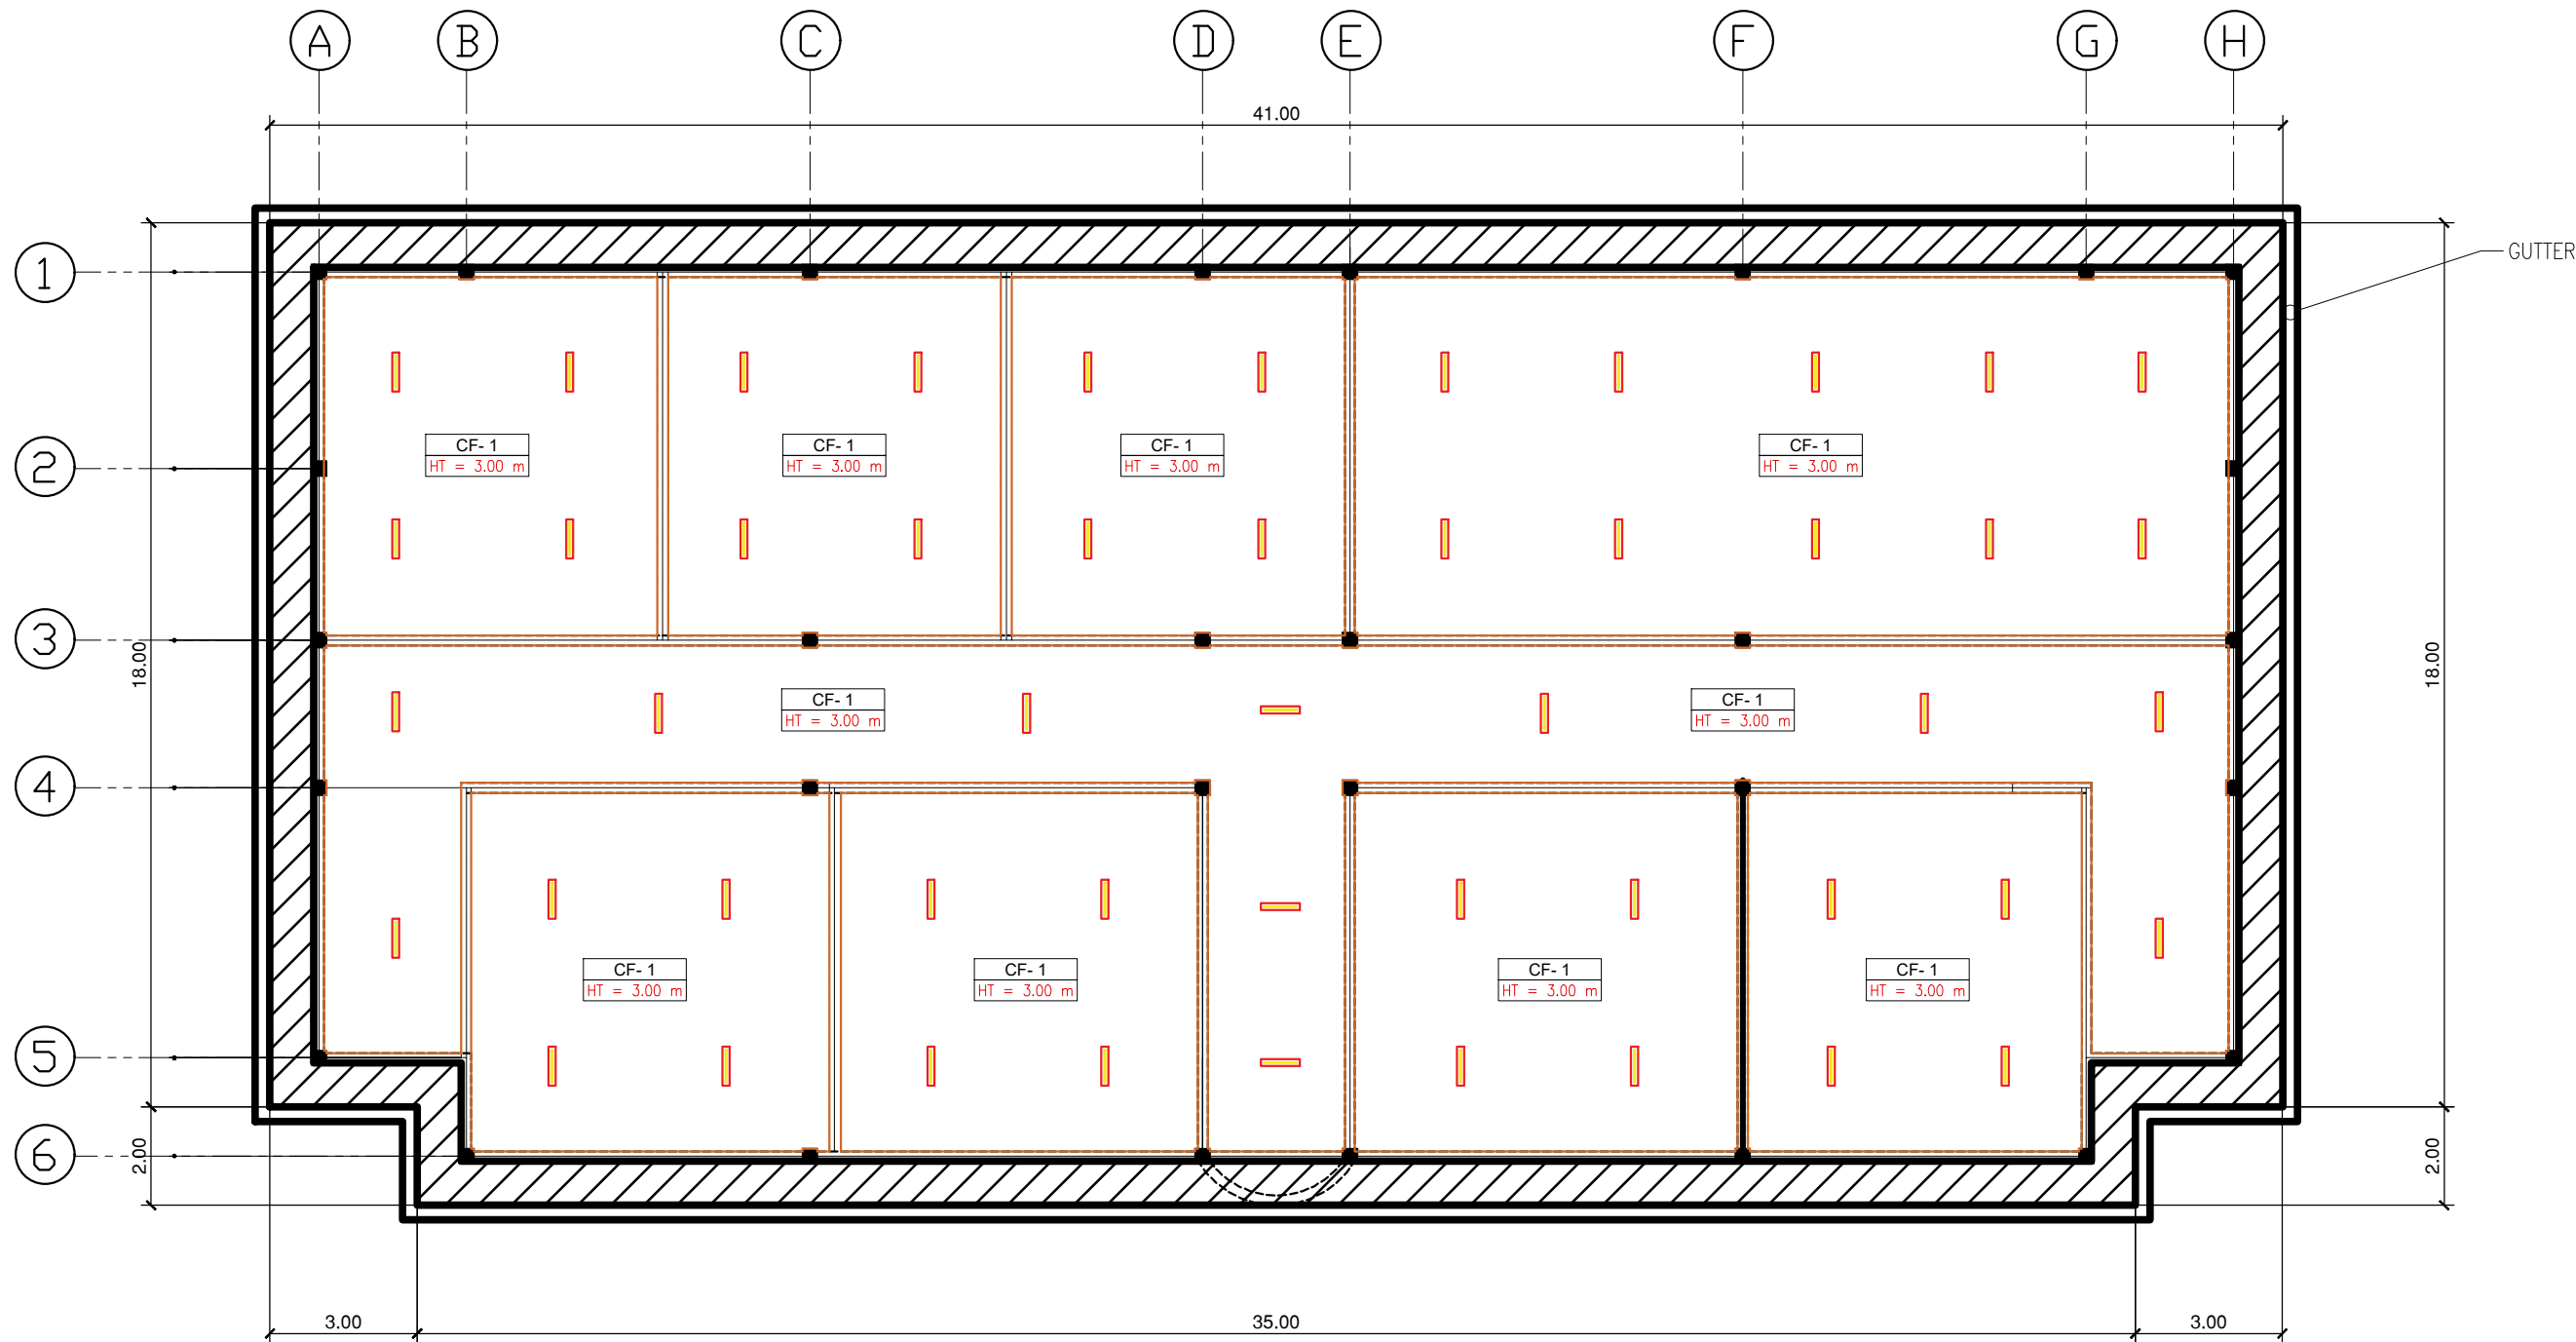

1


A 3

REFLECTED CEILING PLAN


SCALE: 1:150 MTS

LEGENDS:


- EXISTING TRUSS & WEB
- DETACHED TRUSS
- NEW WEB
- NEW TRUSS

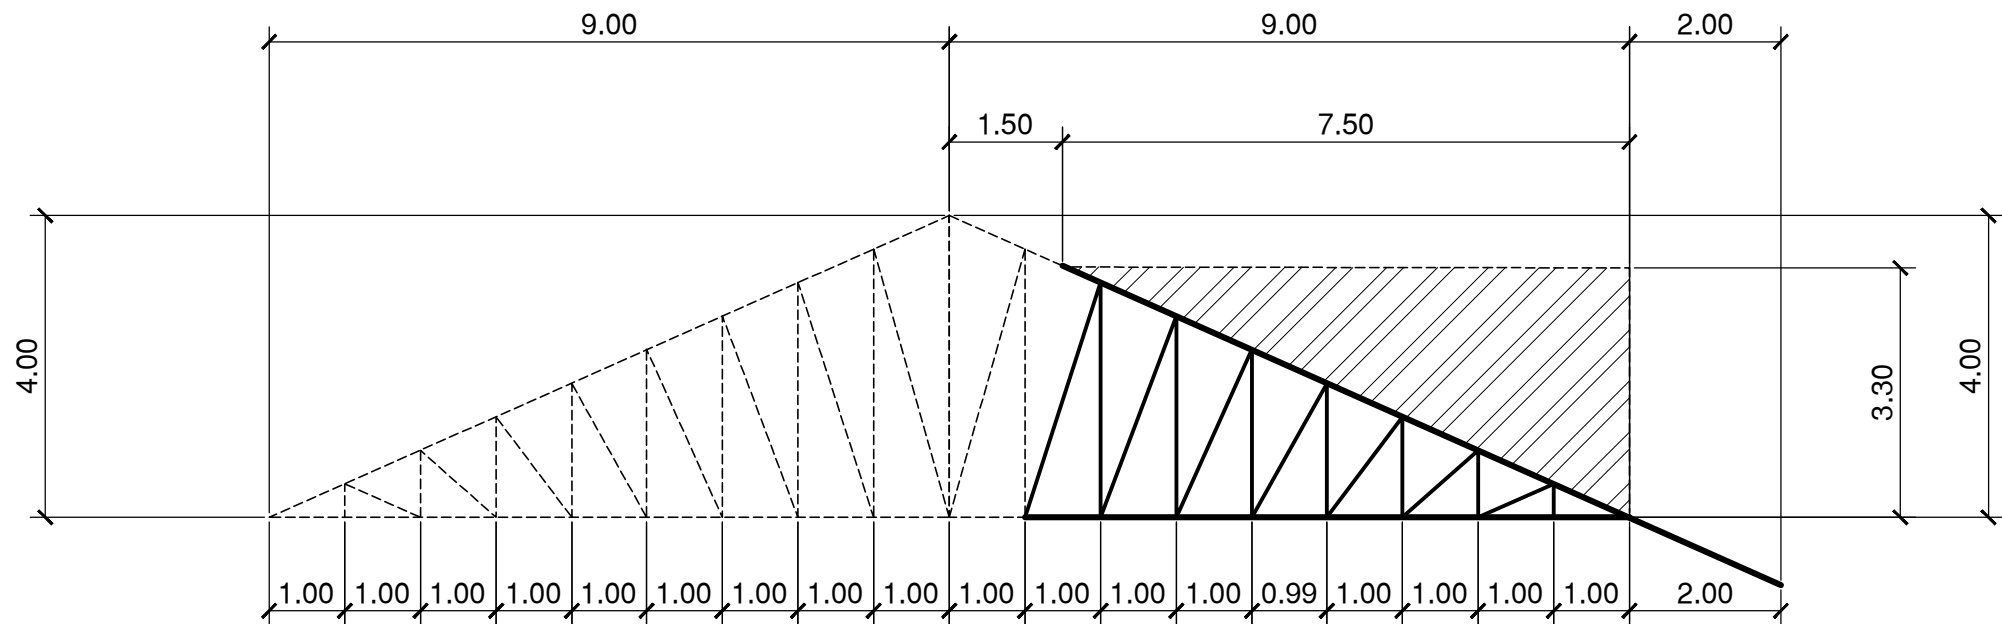

MT-1 - 2 SETS

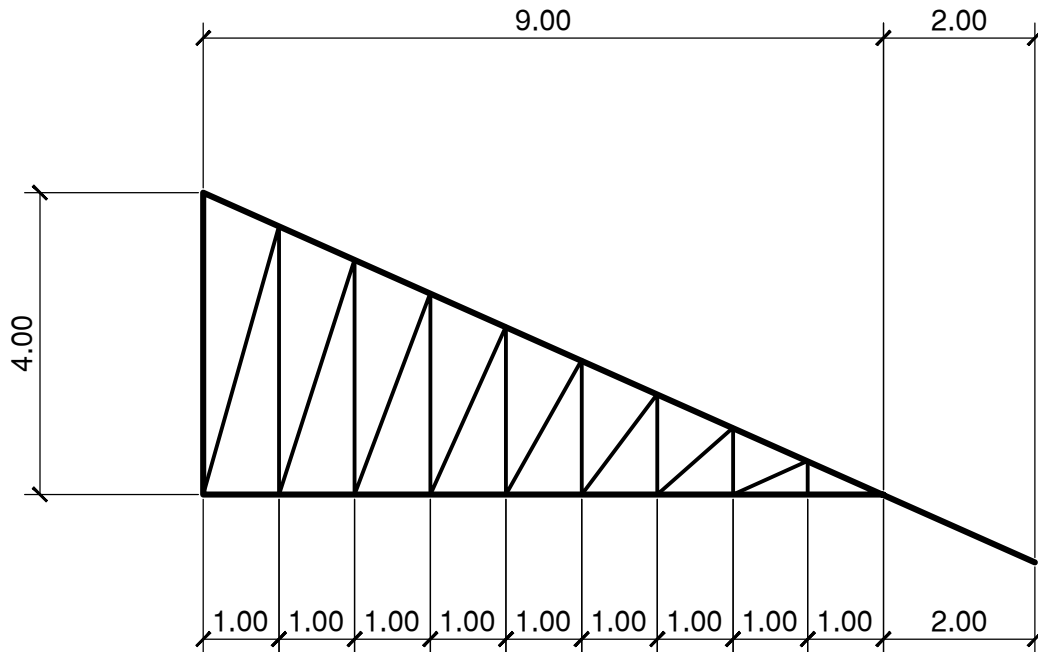

ST5 - 1 SET

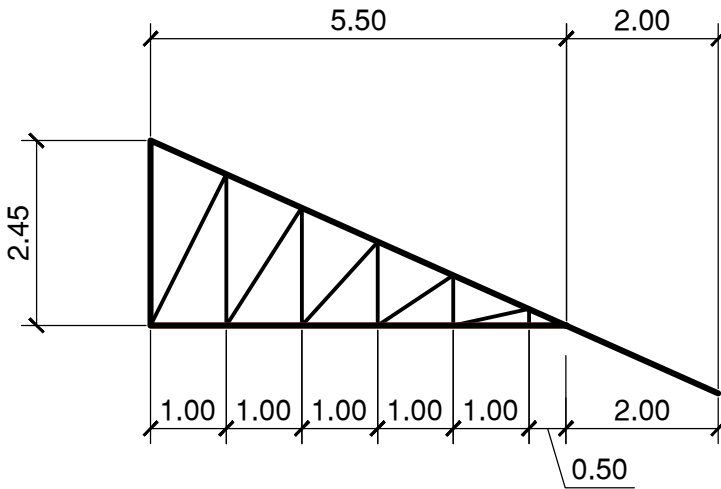

ST4 - 2 SETS

1

A 4

TRUSS DETAILS

SCALE: 1:100 MTS