


NOTE: DIMENSIONS ON THESE DRAWINGS SHALL HAVE PRECEDENCE OVER SCALED DIMENSIONS. CONTRACTORS SHALL VERIFY AND BE RESPONSIBLE FOR ALL DIMENSIONS AND CONDITIONS ON THE JOB. THE DESIGNER MUST BE NOTIFIED IMMEDIATELY OF ANY VARIATIONS FROM THE DIMENSIONS AND CONDITIONS SHOWN BY THESE DRAWINGS.


NOTE: DISCREPANCY ON ALL DRAWINGS & SPECIFICATIONS (ARCHITECTURAL, STRUCTURAL, SANITARY, ELECTRICAL, MECHANICAL ETC.) SHALL BE SUBJECT FOR VERIFICATION.



PROPOSED COMPLETION OF MULTI-PURPOSE BUILDING (PHASE II)
1 **EXTERIOR PERSPECTIVE**
A 1 SCALE NTS

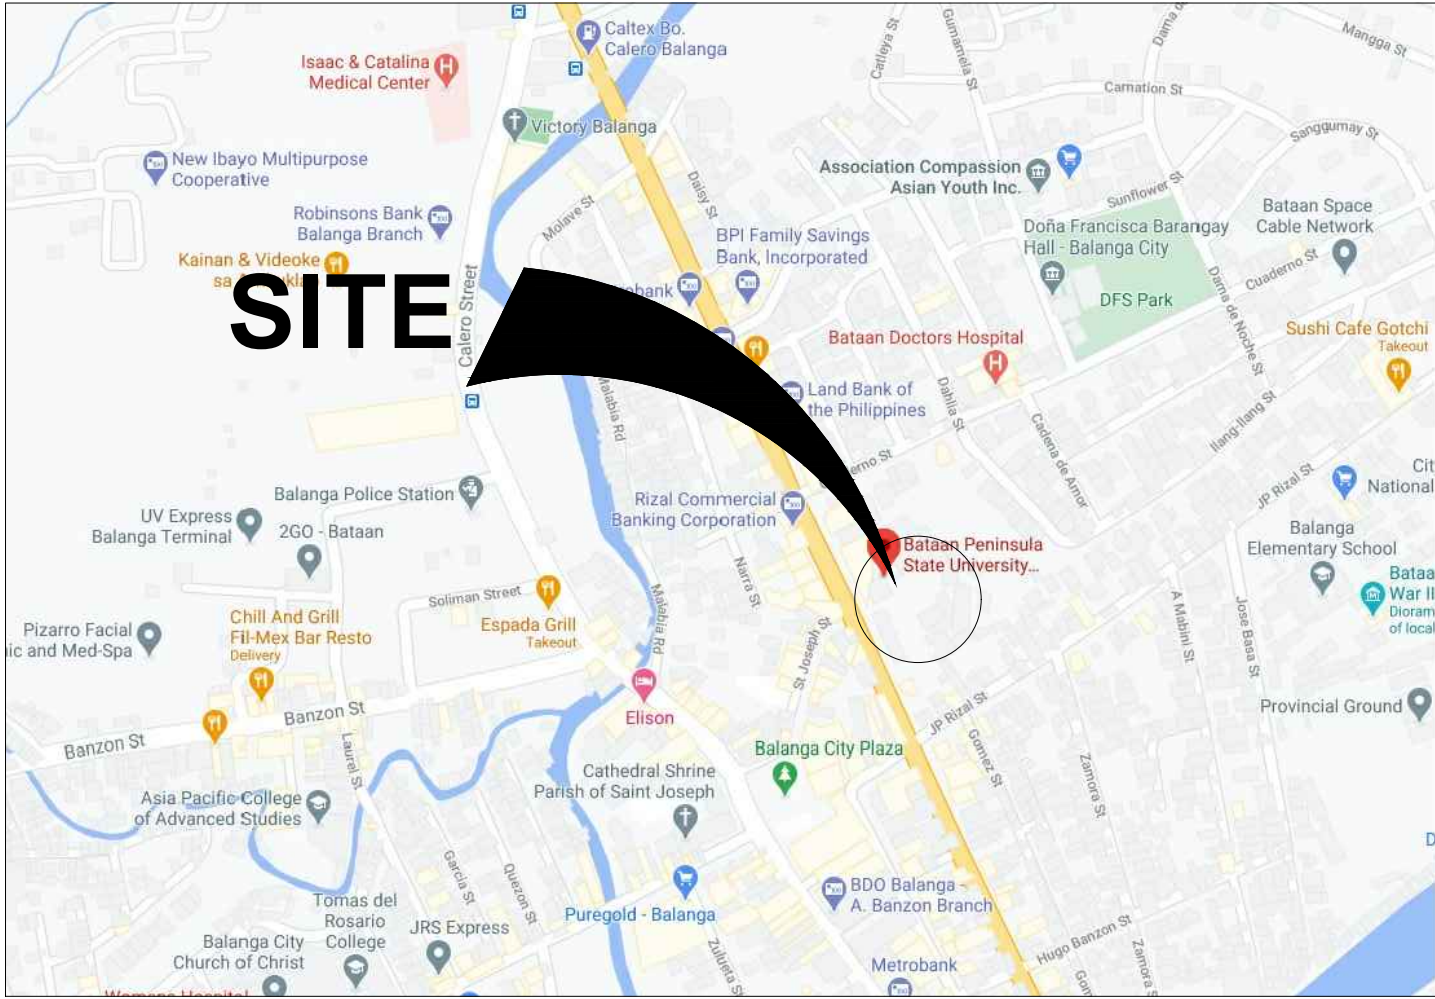

PROPOSED COMPLETION OF MULTI-PURPOSE BUILDING (PHASE II)
3 **V I C I N I T Y M A P**
A 1 SCALE NTS

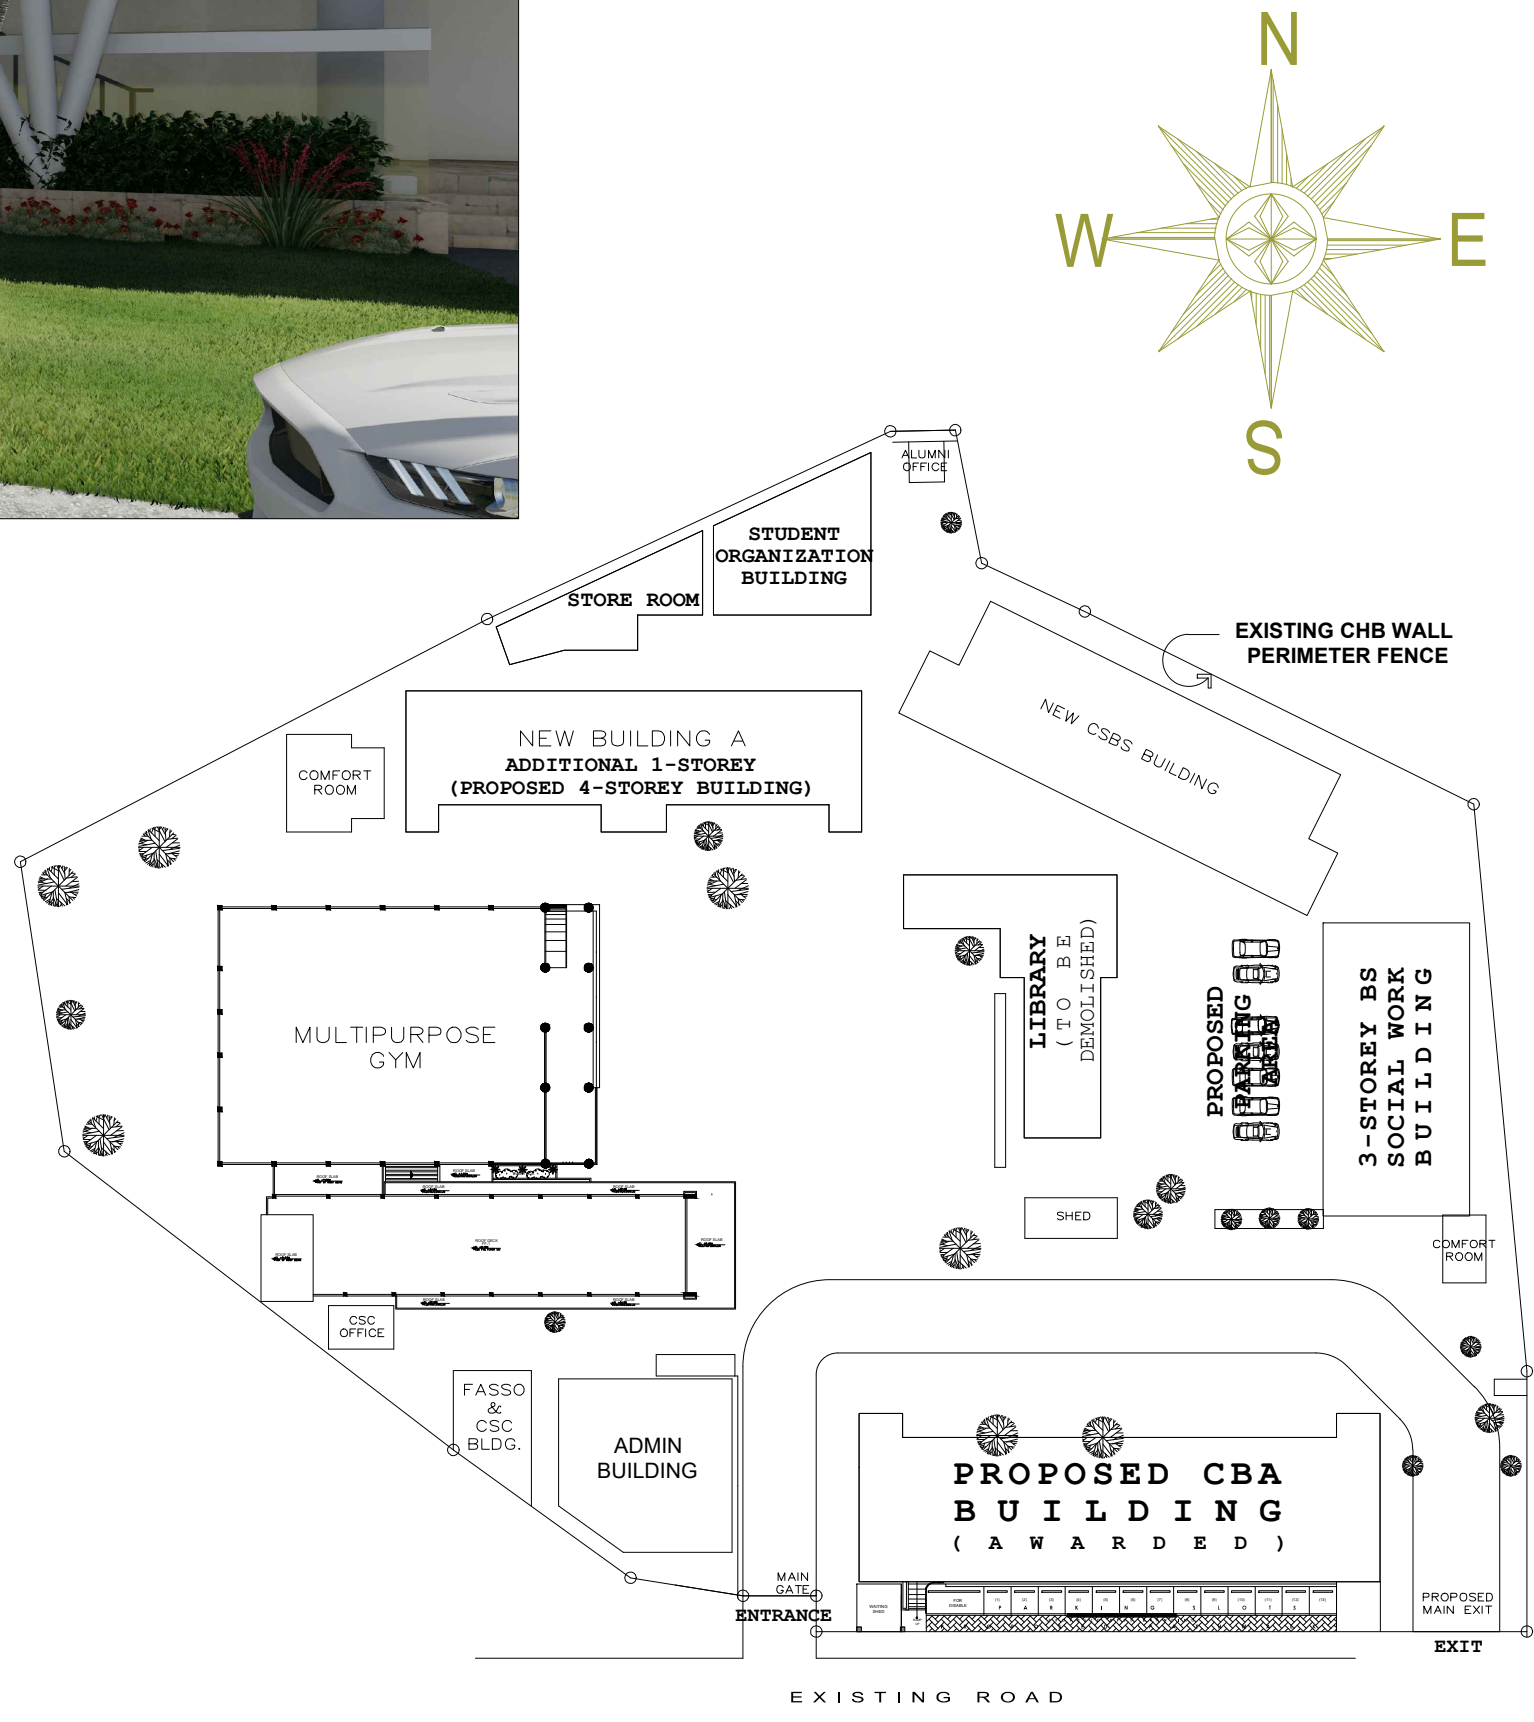

PROPOSED COMPLETION OF MULTI-PURPOSE BUILDING (PHASE II)
2 **S I T E D E V E L O P M E N T P L A N**
A 1 SCALE NTS

SCHEDULE SHEET		REPUBLIC OF THE PHILIPPINES DEPARTMENT OF PUBLIC WORKS & HIGHWAYS OFFICE OF THE BUILDING OFFICIAL		PROJECT TITLE: COMPLETION OF MULTI-PURPOSE HALL BUILDING AT BALANGA CAMPUS	
ARCHITECTURAL		DISTRICT/CITY/MUNICIPALITY		LOCATION: BATAAN PENINSULA STATE UNIVERSITY (MAIN CAMPUS) CAPITOL COMPOUND, CITY OF BALANGA, BATAAN	
SHEET NUMBER	DESCRIPTION				
		LAND USE & ZONING		STRUCTURAL ENGINEER	
				REG. NO. :	
				PTR. NO. :	
				PLACE :	
				TIN. NO. :	
				MASTER PLUMBER/SANITARY ENGINEER	
				REG. NO. :	
				PTR. NO. :	
				PLACE :	
				TIN. NO. :	
		PROFESSIONAL ELECTRICAL ENGINEER			
		REG. NO. :			
		PTR. NO. :			
		PLACE :			
		TIN. NO. :			
		PROFESSIONAL MECHANICAL ENGINEER			
		REG. NO. :			
		PTR. NO. :			
		PLACE :			
		TIN. NO. :			
		REVISION			
		NO.	DESCRIPTION	DATE	
		2			
		PREPARED BY:			
		AR. ROXETTE S. UMEREZ			
		ARCHITECT 1, BPSU TWG			
		REG. NO. :			
		PTR. NO. :			
		PLACE :			
		CHECKED BY:			
		AR. JO-ANA MARI Z. TANEGA			
		ARCHITECT 1, PPES OFFICE			
		REG. NO. :			
		PTR. NO. :			
		PLACE :			
		NOTED BY:			
		ENGR. ALFREDO D. VALENTOS			
		DIRECTOR, PPES			
		RECOMMENDED BY:			
		DR. EDMUNDO C. TUNGOL			
		VICE PRESIDENT ADMIN. & FINANCE			
		APPROVED BY:			
		DR. GREGORIO J. RODIS			
		UNIVERSITY PRESIDENT			
		REPUBLIC ACT 9266.			
		NOTE: THIS DRAWING, AS AN INSTRUMENT OF SERVICE, IS THE PROPERTY OF : BATAAN PENINSULA STATE UNIVERSITY AND AS SUCH MUST NOT BE REPRODUCED OR COPIED IN PART OR IN WHOLE WITHOUT THEIR PERMISSION ALL DRAWINGS ARE TO BE RETURNED WHEN NO LONGER IN USE.			
		SHEET CONTENT:		SHEET NUMBER:	
		• EXTERIOR PERSPECTIVE • SITE DEVELOPMENT PLAN • VICINITYMAP		A-MPH-01	
		ELECTRONICS			