

PROJECT TITLE

FURNITURES AND FIXTURES
FOR THE THIRD FLOOR LIBRARY
AT MAIN CAMPUS

LOCATION

BATAAN PENINSULA STATE UNIVERSITY (MAIN CAMPUS)
CAPITOL COMPOUND, CITY OF BALANGA, BATAAN

STRUCTURAL ENGINEER

DES. NO. :

DES. NO. :

DATE :

DES. NO. :

MASTER PLUMBER/MECHANICAL ENGINEER

DES. NO. :

DES. NO. :

DATE :

DES. NO. :

PROFESSIONAL ELECTRICAL ENGINEER

DES. NO. :

DES. NO. :

DATE :

DES. NO. :

PROFESSIONAL MECHANICAL ENGINEER

DES. NO. :

DES. NO. :

DATE :

DES. NO. :

REVISION

NO.

DESCRIPTION

DATE

2

PREPARED BY:

AR. ROXETTE S. UMEREZ

ARCHITECT I, BSPU TNG

DES. NO. :

DES. NO. :

DATE :

DES. NO. :

CHECKED BY:

AR. JO-ANA MARI Z. TANEGA

ARCHITECT I, PPS OFFICE

DES. NO. :

DES. NO. :

DATE :

DES. NO. :

REVIEWED BY:

ENGR. ALFREDO D. VALENTON

DIRECTOR, PPS

RECOMMENDED BY:

DR. EDMUNDO C. TUNGOL

VICE PRESIDENT ADMIN. & FINANCE

APPROVED BY:

DR. GREGORIO J. RODIS

UNIVERSITY PRESIDENT

REPUBLIC ACT 9266.



NOTE: THIS DRAWING, AS AN INSTRUMENT OF SERVICE, IS THE PROPERTY OF : BATAAN PENINSULA STATE UNIVERSITY AND AS SUCH MUST NOT BE REPRODUCED OR COPIED IN PART OR IN WHOLE WITHOUT THEIR PERMISSION. ALL DRAWINGS ARE TO BE RETURNED WHEN NO LONGER IN USE.

SHEET CONTENT

SHEET NUMBER

FOUR LAYER DET.

A-FF-05

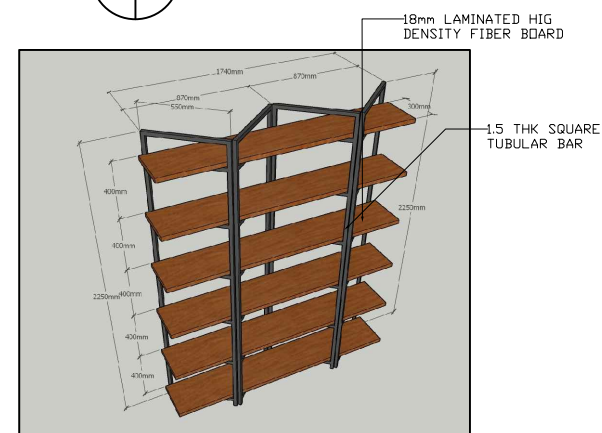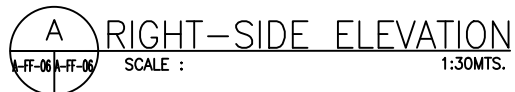

A-FF-06




CAPITOL COMPOUND, BRGY. TENJERO, CITY OF BALANGA, BATANAN,
E-MAIL: bpa.tenjero2016@gmail.com / bpaupps2017@gmail.com
TELEPHONE NO. : (047) 332-15-88


NOTE : WRITTEN DIMENSIONS ON THESE DIMENSIONS SHALL HAVE PRECEDENCE OVER SCALED DIMENSIONS. CONTRACTORS SHALL VERIFY AND BE RESPONSIBLE FOR ALL DIMENSIONS AND CONDITIONS ON THE JOB. THE DESIGNER MUST BE NOTIFIED IMMEDIATELY OF ANY DISCREPANCY ON THE DIMENSIONS AND CONDITIONS SHOWN BY THESE DIMENSIONS. (ARCHITECTURAL, STRUCTURAL, SANITARY, ELECTRICAL, MECHANICAL, ETC.) SHALL BE SUBJECT FOR VERIFICATION.

NOTE : ANY DISCREPANCY ON ALL DIMENSIONS & SPECIFICATIONS (ARCHITECTURAL, STRUCTURAL, SANITARY, ELECTRICAL, MECHANICAL, ETC.) SHALL BE SUBJECT FOR VERIFICATION.


NOTE : IF IN DOUBT, ASK FOR NOT SCALED

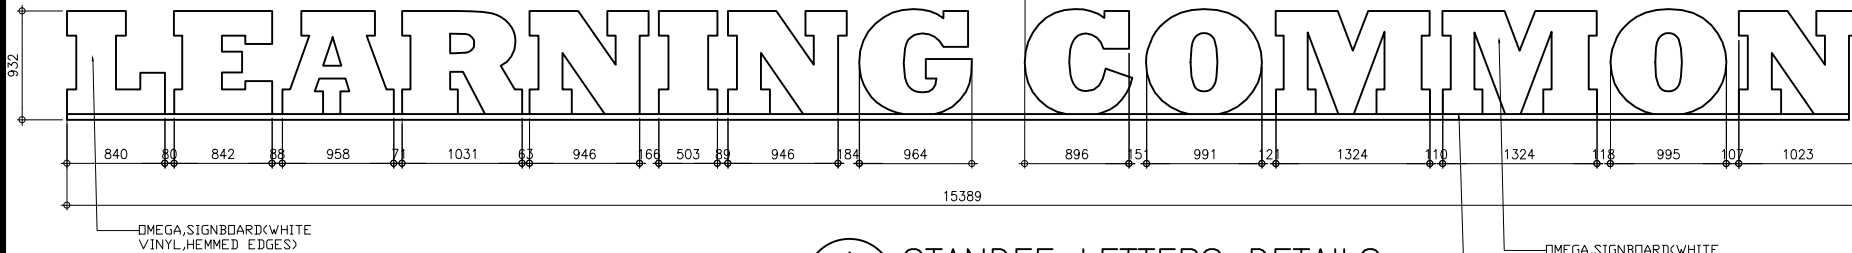


A STANDEE LETTERS DETAILS
SCALE : NTS

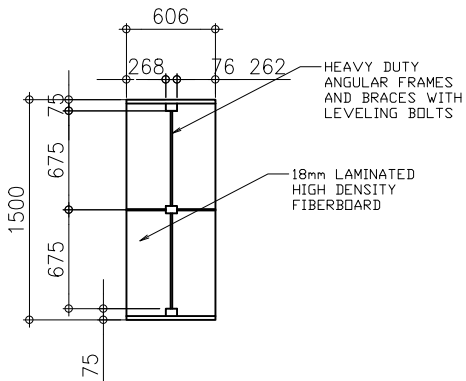


A PLAN
SCALE : 1:20MTS.

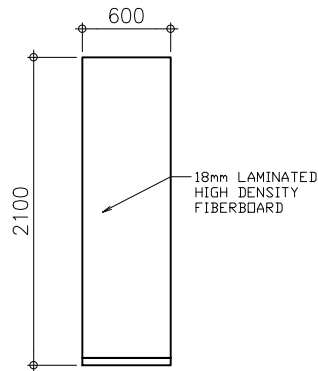

A SIDE VIEW
SCALE : 1:20MTS.

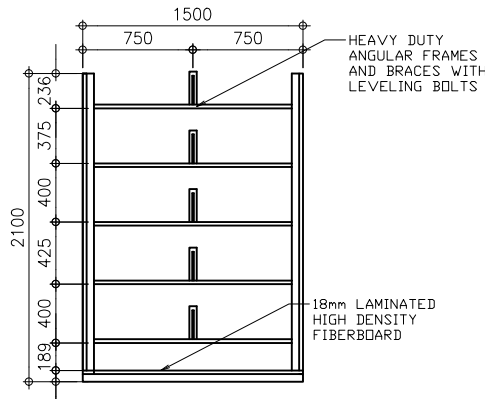

A FRONT VIEW
SCALE : 1:20MTS.

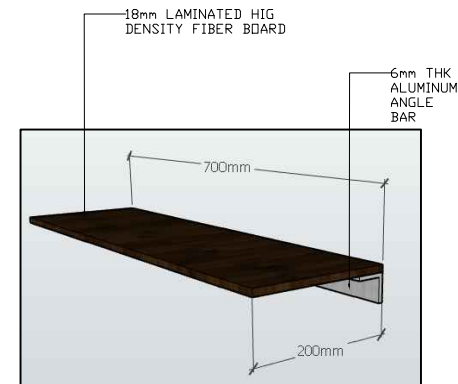

A LEDGES DETAIL
SCALE : NTS.

A BOOKSHELVES DETAILS
SCALE : 1:20MTS.



BATAAN PENINSULA STATE UNIVERSITY
TECHNICAL WORKING GROUP FOR INFRASTRUCTURE
CAPITAL COMPOUND, BRGY. TINEGRO, CITY OF BALANGA, BATAAN
E-MAIL: infrastructure@bpu.edu.ph infrastructure78@gmail.com
TEL: PHONE NO. 1 (047) 537-19-08

PROJECT TITLE	
FURNITURES AND FIXTURES FOR THE THIRD FLOOR LIBRARY AT MAIN CAMPUS	
LOCATION	
BATAAN PENINSULA STATE UNIVERSITY (MAIN CAMPUS) CAPITAL COMPOUND, CITY OF BALANGA, BATAAN	
STRUCTURAL ENGINEER	
REV. NO. 1	
DATE 1	
REV. NO. 2	
MASTER PLUMBER/SANITARY ENGINEER	
REV. NO. 1	
DATE 1	
REV. NO. 2	
PROFESSIONAL ELECTRICAL ENGINEER	
REV. NO. 1	
DATE 1	
REV. NO. 2	
PROFESSIONAL MECHANICAL ENGINEER	
REV. NO. 1	
DATE 1	
REV. NO. 2	
REVISION	
NO.	DESCRIPTION
DATE	
2	
PREPARED BY:	
AR. ROXETTE S. UMEREZ	
ARCHITECT 1, BPSU TWO	
REV. NO. 1	
DATE 1	
REV. NO. 2	
CHECKED BY:	
AR. JO-ANA MARI Z. TANEGA	
ARCHITECT 1, PPS OFFICE	
REV. NO. 1	
DATE 1	
REV. NO. 2	
REVIEWED BY:	
ENGR. ALFREDO D. VALENTOS	
DIRECTOR, PPS	
RECOMMENDED BY:	
DR. EDMUNDO C. TUNGOL	
VICE PRESIDENT ADMIN. & FINANCE	
APPROVED BY:	
DR. GREGORIO J. RODIS	
UNIVERSITY PRESIDENT	
REPUBLIC ACT 9266.	
NOTE: THIS DRAWING, AS AN INSTRUMENT OF SERVICE IS THE PROPERTY OF : BATAAN PENINSULA STATE UNIVERSITY AND AS SUCH MUST NOT BE REPRODUCED OR COPIED IN PART OR IN WHOLE WITHOUT THEIR PERMISSION ALL DRAWINGS ARE TO BE RETURNED WHEN NO LONGER IN USE.	
SHEET CONTENT	SHEET NUMBER
STANDEE LETTER DET.	
BOOKSHELVES DET.	
LEDGES DETAIL	A-FF-07