

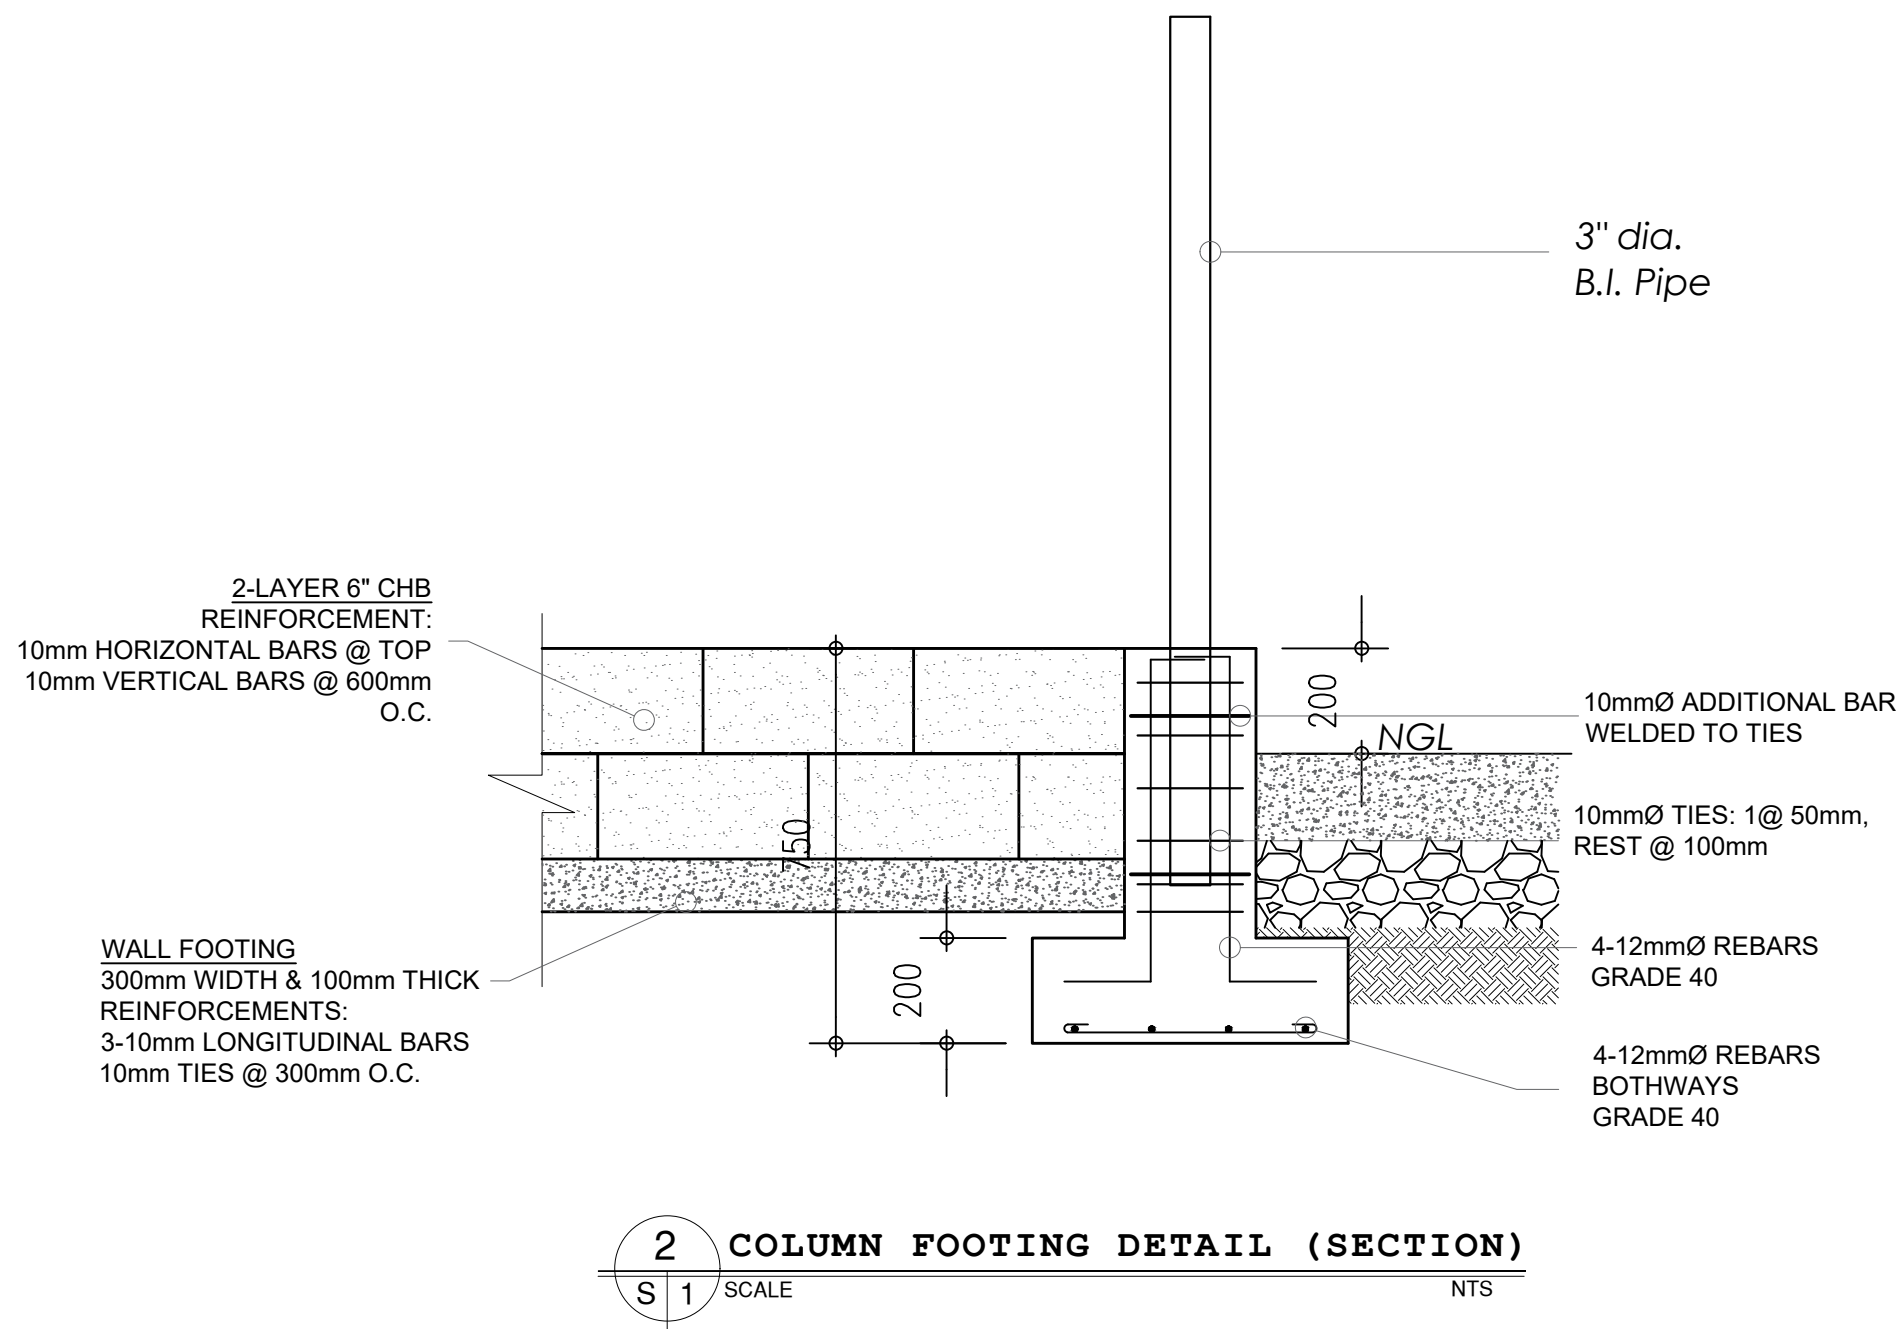
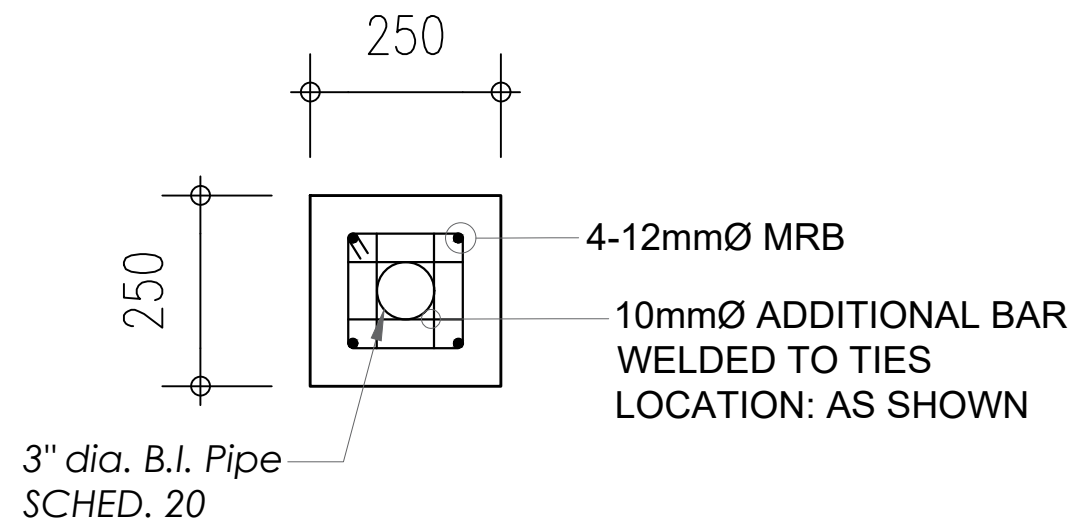


NOTE: DIMENSIONS ON THESE DRAWINGS SHALL HAVE PRECEDENCE OVER SCALED DIMENSIONS. CONTRACTORS SHALL VERIFY AND BE RESPONSIBLE FOR ALL DIMENSIONS AND CONDITIONS ON THE JOB. THE DESIGNER MUST BE NOTIFIED IMMEDIATELY OF ANY VARIATIONS FROM THE DIMENSIONS AND CONDITIONS SHOWN BY THESE DRAWINGS.

NOTE: DISCREPANCY ON ALL DRAWINGS & SPECIFICATIONS SHALL BE THE RESPONSIBILITY OF THE DESIGNER. (ARCHITECTURAL, STRUCTURAL, SANITARY, ELECTRICAL, MECHANICAL ETC.) SHALL BE SUBJECT FOR VERIFICATION AND NOT SCALE!

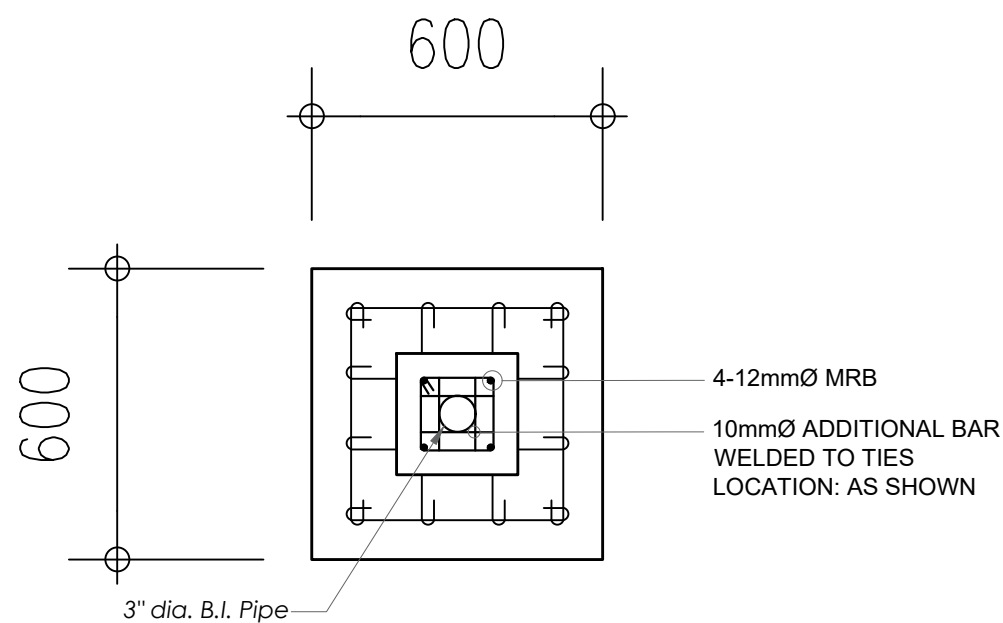

PROJECT TITLE:										
CONSTRUCTION OF PERIMETER FENCE AT BPSU ABUCAY CAMPUS										
LOCATION: BATAAN PENINSULA STATE UNIVERSITY (ABUCAY CAMPUS) ABUCAY, BATAAN										
_____ STRUCTURAL ENGINEER <table><tr><td>REG. NO. :</td><td></td></tr><tr><td>PIR. NO. :</td><td></td></tr><tr><td>PLACE :</td><td></td></tr><tr><td>TIN NO. :</td><td></td></tr></table>			REG. NO. :		PIR. NO. :		PLACE :		TIN NO. :	
REG. NO. :										
PIR. NO. :										
PLACE :										
TIN NO. :										
_____ MASTER PLUMBER/SANITARY ENGINEER <table><tr><td>REG. NO. :</td><td></td></tr><tr><td>PIR. NO. :</td><td></td></tr><tr><td>PLACE :</td><td></td></tr><tr><td>TIN NO. :</td><td></td></tr></table>			REG. NO. :		PIR. NO. :		PLACE :		TIN NO. :	
REG. NO. :										
PIR. NO. :										
PLACE :										
TIN NO. :										
_____ PROFESSIONAL ELECTRICAL ENGINEER <table><tr><td>REG. NO. :</td><td></td></tr><tr><td>PIR. NO. :</td><td></td></tr><tr><td>PLACE :</td><td></td></tr><tr><td>TIN NO. :</td><td></td></tr></table>			REG. NO. :		PIR. NO. :		PLACE :		TIN NO. :	
REG. NO. :										
PIR. NO. :										
PLACE :										
TIN NO. :										
_____ PROFESSIONAL MECHANICAL ENGINEER <table><tr><td>REG. NO. :</td><td></td></tr><tr><td>PIR. NO. :</td><td></td></tr><tr><td>PLACE :</td><td></td></tr><tr><td>TIN NO. :</td><td></td></tr></table>			REG. NO. :		PIR. NO. :		PLACE :		TIN NO. :	
REG. NO. :										
PIR. NO. :										
PLACE :										
TIN NO. :										
REVISION <table><tr><td>NO.</td><td>DESCRIPTION</td><td>DATE</td></tr><tr><td>2</td><td></td><td></td></tr></table>			NO.	DESCRIPTION	DATE	2				
NO.	DESCRIPTION	DATE								
2										
PREPARED BY: RAVEN KENNETH C. VASQUEZ BPSU TWG STAFF <table><tr><td>REG. NO. :</td><td></td></tr><tr><td>PIR. NO. :</td><td></td></tr><tr><td>PLACE :</td><td></td></tr></table>			REG. NO. :		PIR. NO. :		PLACE :			
REG. NO. :										
PIR. NO. :										
PLACE :										
CHECKED BY: AR. ROXETTE S. UMEREZ ARCHITECT 1, BPSU TWG HEAD <table><tr><td>REG. NO. :</td><td></td></tr><tr><td>PIR. NO. :</td><td></td></tr><tr><td>PLACE :</td><td></td></tr></table>			REG. NO. :		PIR. NO. :		PLACE :			
REG. NO. :										
PIR. NO. :										
PLACE :										
NOTED BY: ENGR. ALFREDO D. VALENTOS DIRECTOR, PPES										
RECOMMENDED BY: DR. EDMUNDO C. TUNGOL VICE PRESIDENT ADMIN. & FINANCE										
APPROVED BY: DR. GREGORIO J. RODIS UNIVERSITY PRESIDENT										
REPUBLIC ACT 9266. NOTE: THIS DRAWING, AS AN INSTRUMENT OF SERVICE, IS THE PROPERTY OF : BATAAN PENINSULA STATE UNIVERSITY AND AS SUCH MUST NOT BE REPRODUCED OR COPIED IN PART OR IN WHOLE WITHOUT THEIR PERMISSION ALL DRAWINGS ARE TO BE RETURNED WHEN NO LONGER IN USE,										
SHEET CONTENT: • ELEVATION • COLUMN AND FOOTING DETAILS		SHEET NUMBER: S1								

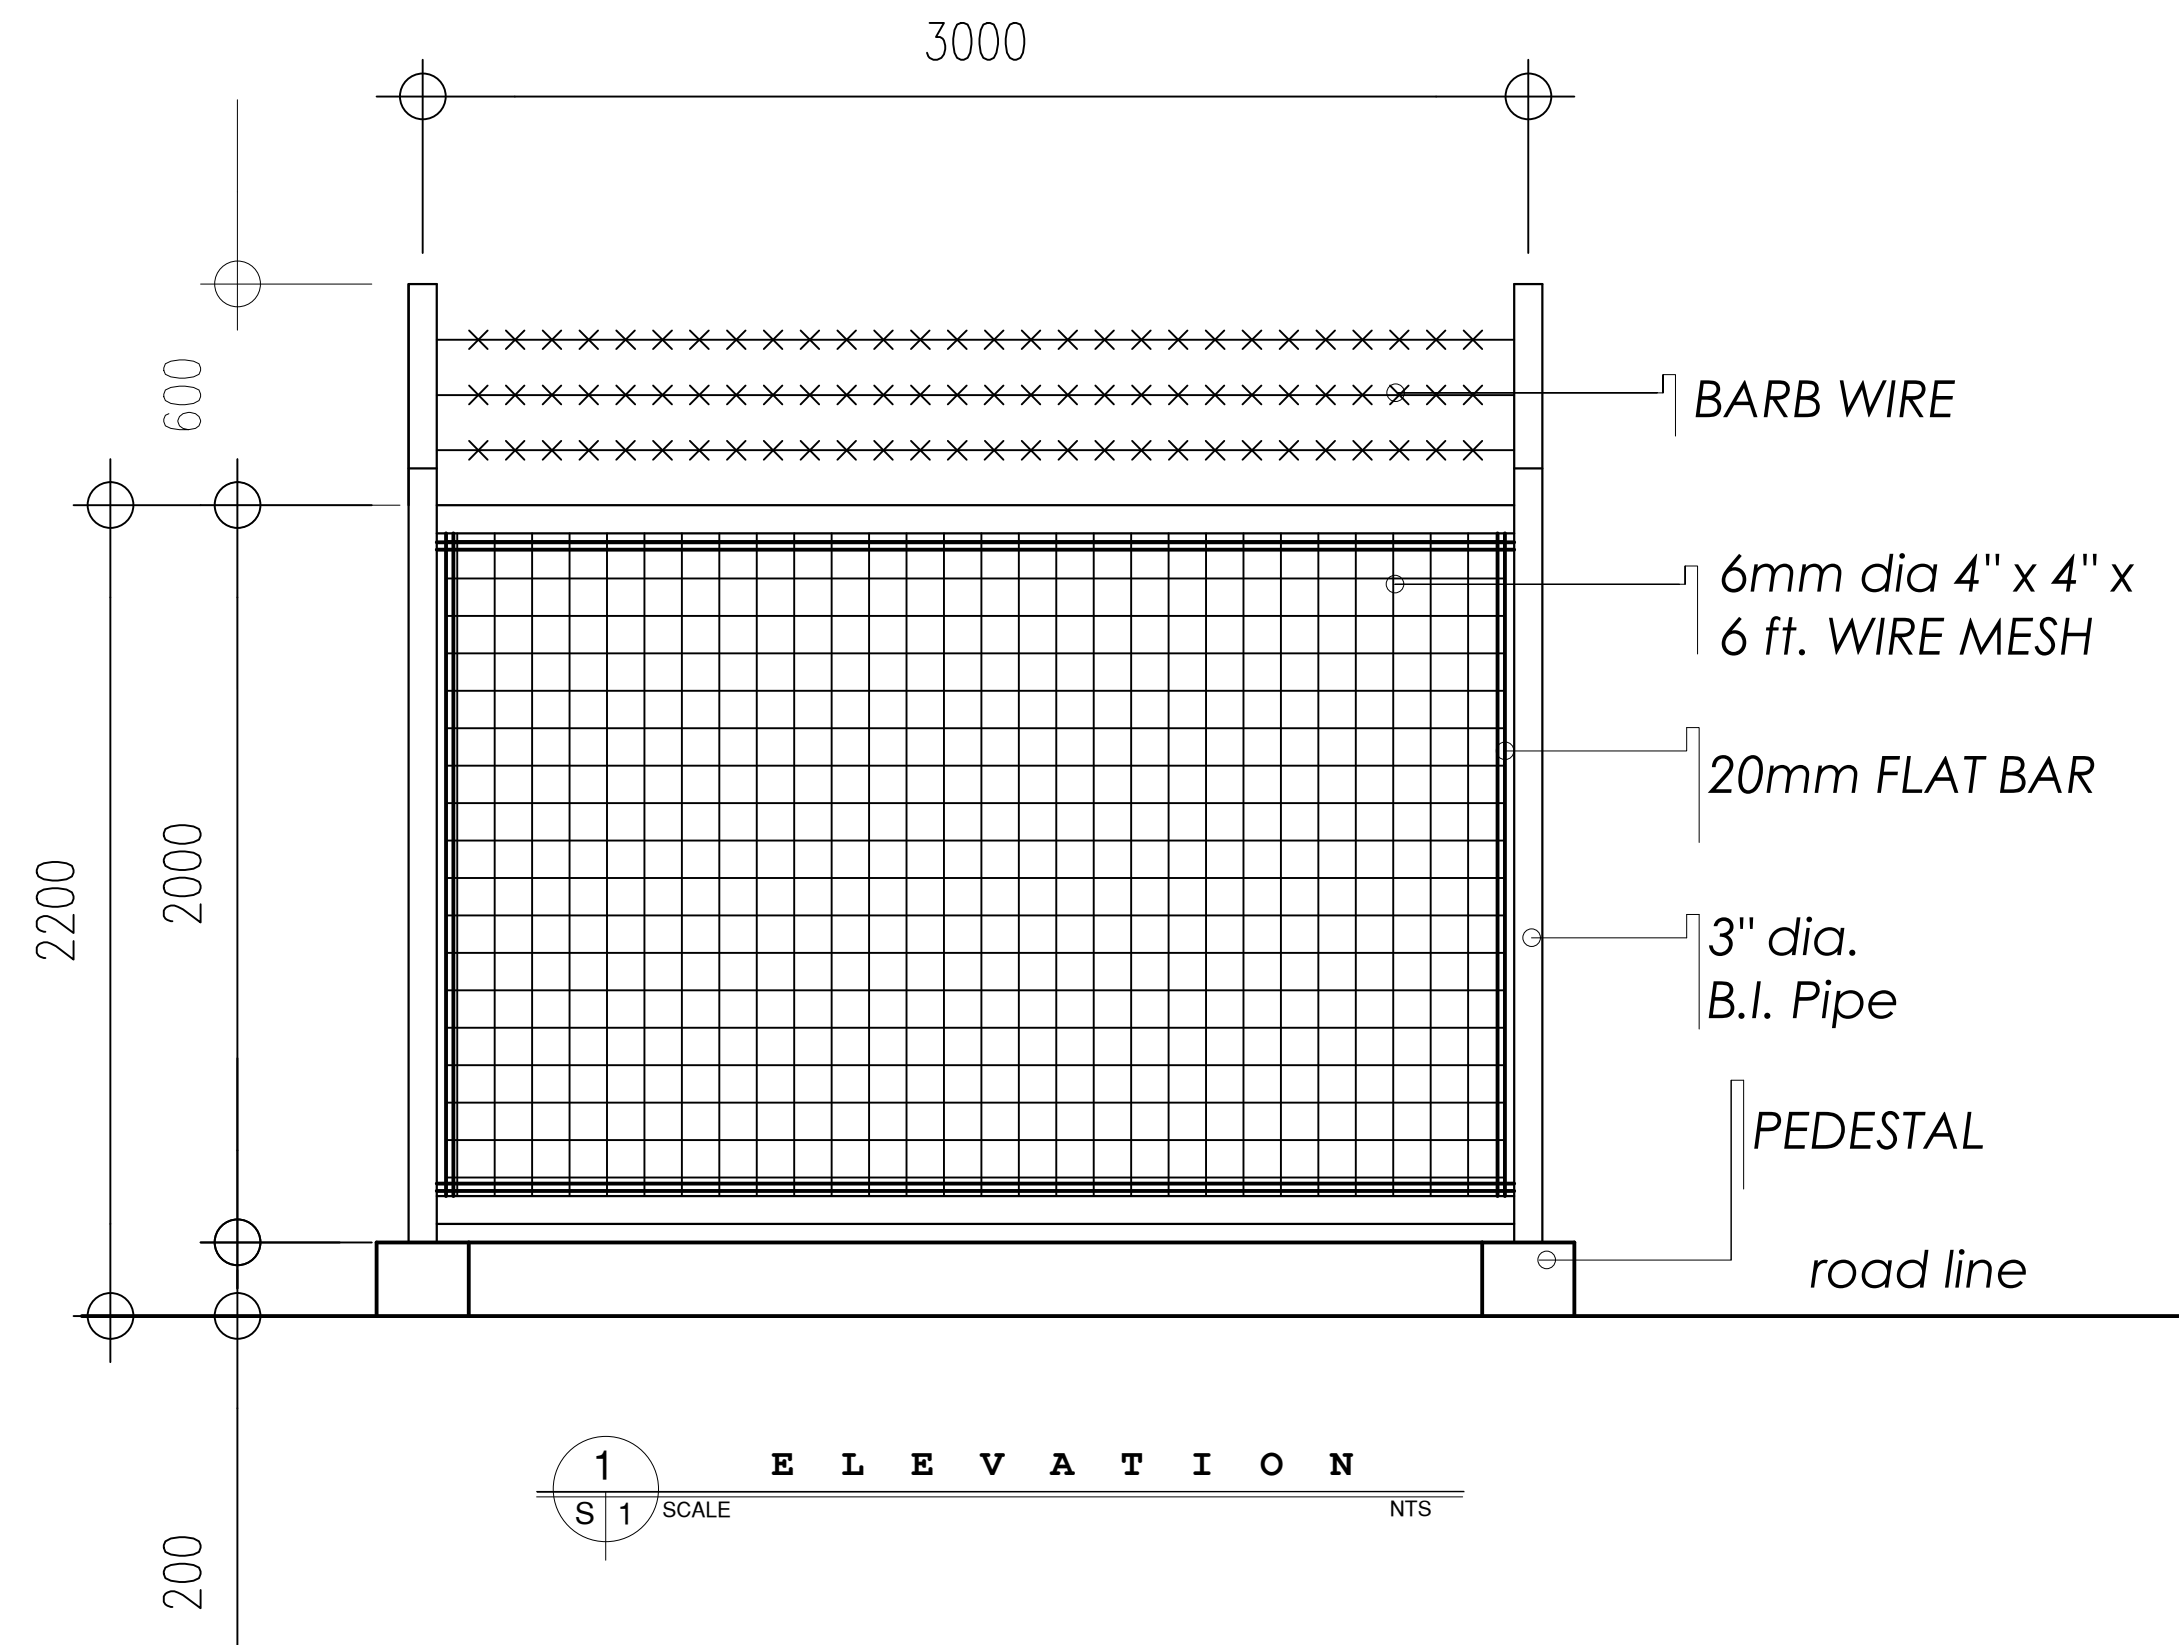

BATAAN PENINSULA STATE UNIVERSITY
TECHNICAL WORKING GROUP FOR INFRASTRUCTURE

CAPITOL COMPOUND, BRGY. TENEJERO, CITY OF BALANGA, BATAAN,
E-MAIL: bpsu.twginfo2016@gmail.com/ bpsupes2017@gmail.com
TELEPHONE NO. : (047) 237-15-98