



NOTE :
WRITTEN DIMENSIONS ON THESE DRAWINGS SHALL HAVE PRECEDENCE OVER SCALED DIMENSIONS.
CONTRACTORS SHALL BE RESPONSIBLE FOR VERIFYING ALL DIMENSIONS AND CONDITIONS SHOWN IN THESE DRAWINGS.
ANY DISCREPANCY ON ALL DRAWINGS & SPECIFICATIONS SHALL BE SUBJECT FOR VERIFICATION.
IF IN DOUBT, ASK!
DO NOT SCALE!




BATAAN PENINSULA STATE UNIVERSITY
TECHNICAL WORKING GROUP FOR INFRASTRUCTURE
CAPITOL COMPOUND, BROY, TENGUERO, CITY OF BALANGA, BATAAN,
E-MAIL: bpsuengineering2016@gmail.com / bpsuengineering2017@gmail.com
TELEPHONE NO. : (047) 237-15-98

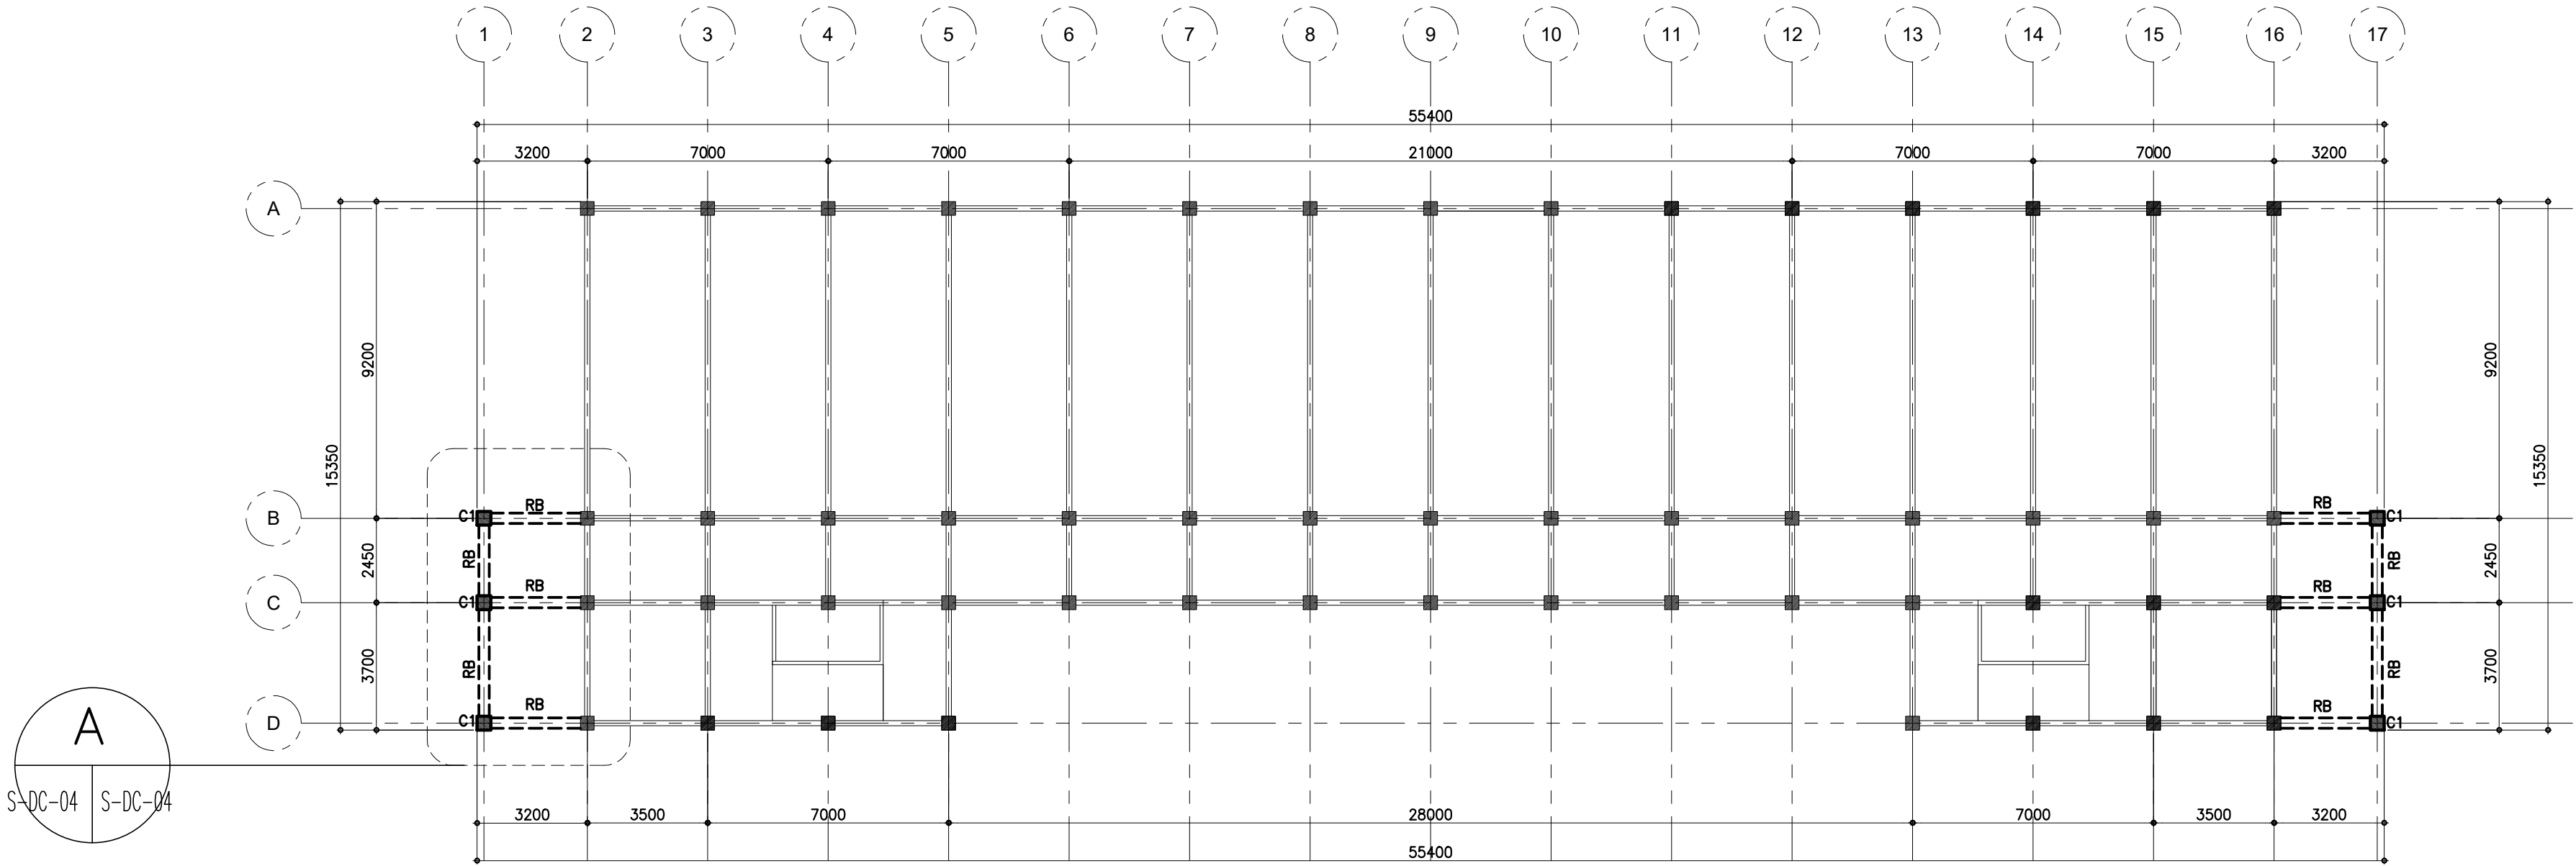


A ROOF BEAM PLAN
S-DC-03 S-DC-03 SCALE : 1:150 M.

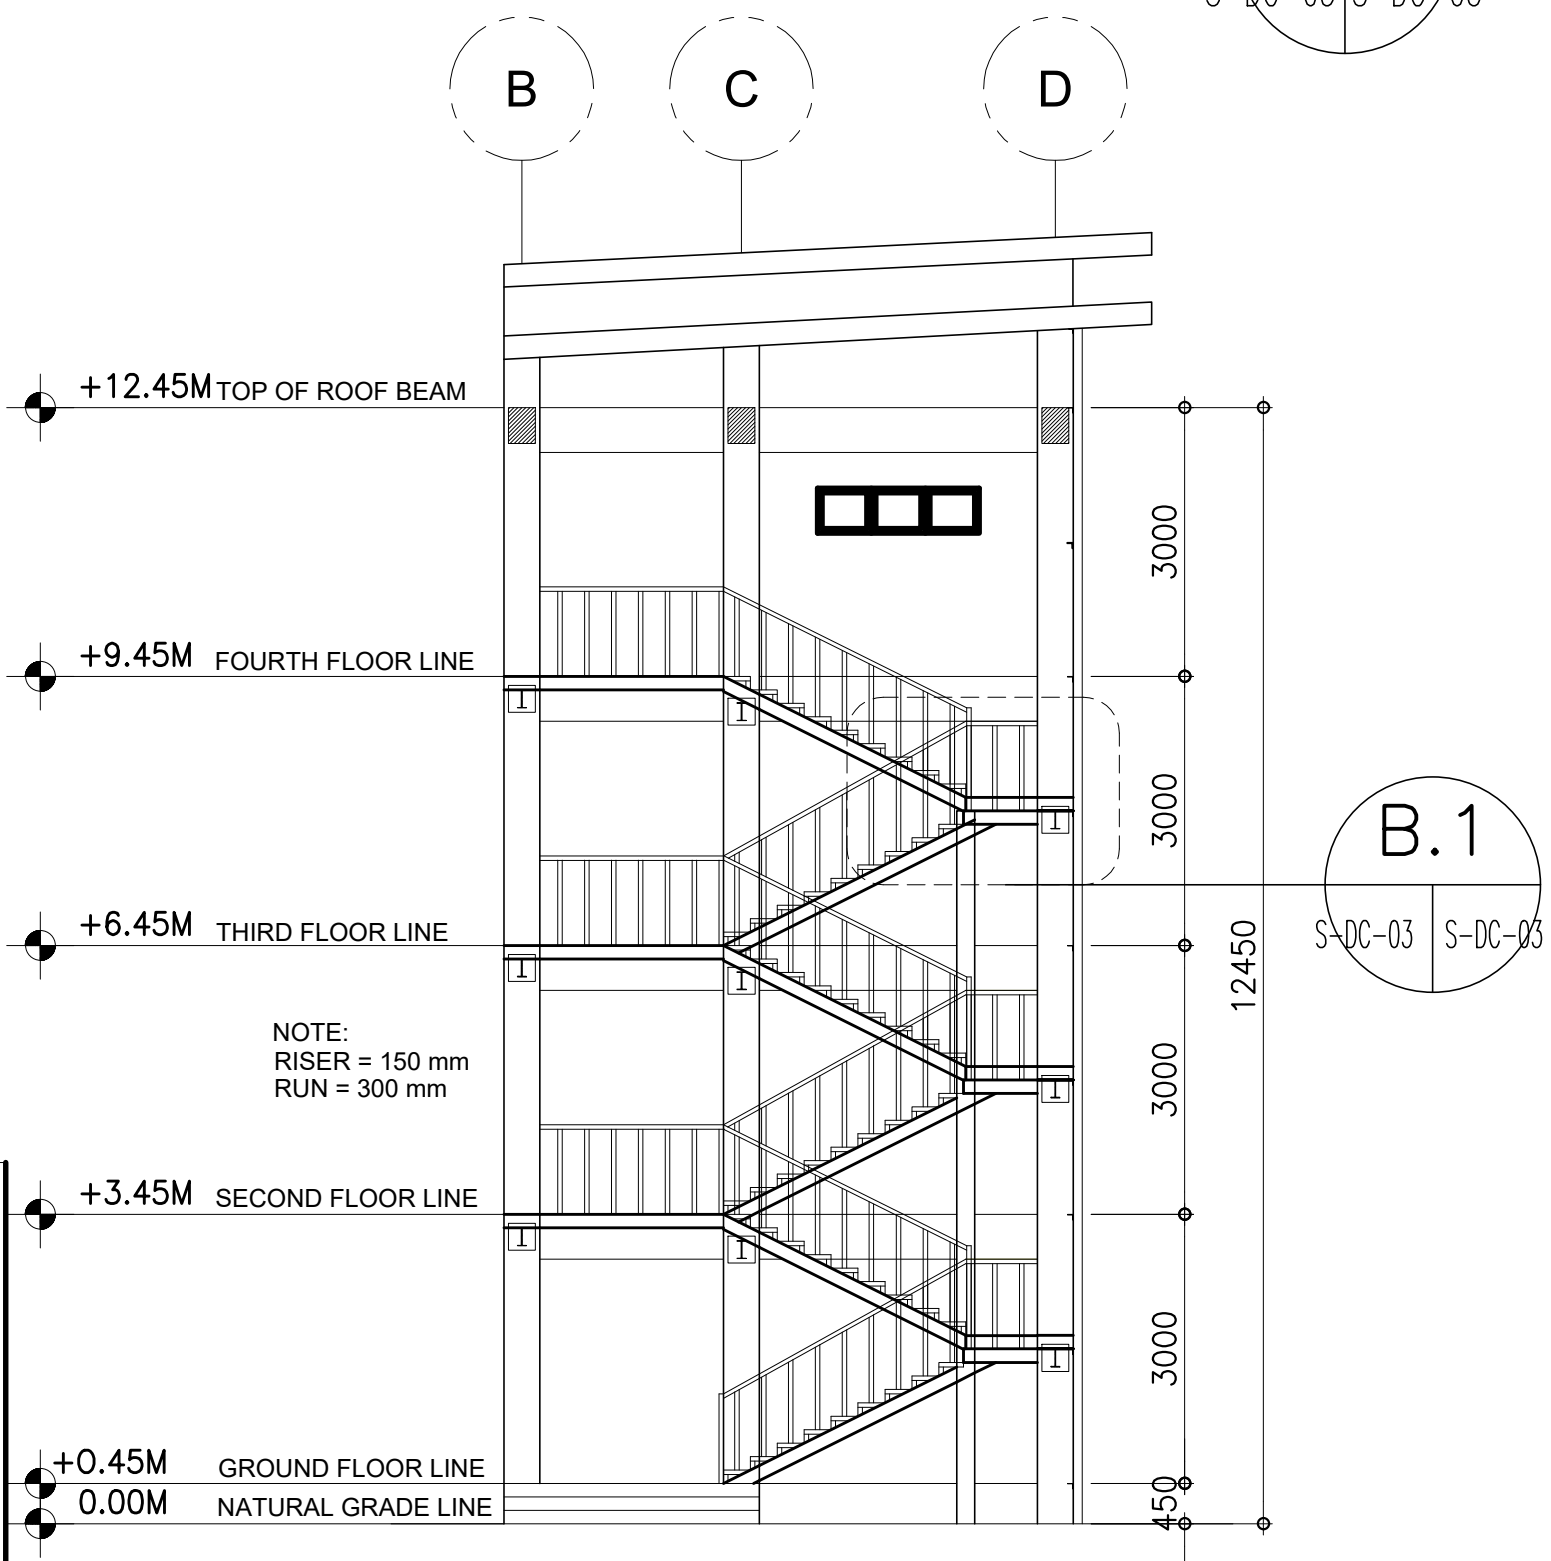

B FIRE EXIT STAIRS DETAIL
S-DC-03 S-DC-03 SCALE : 1:80 M.

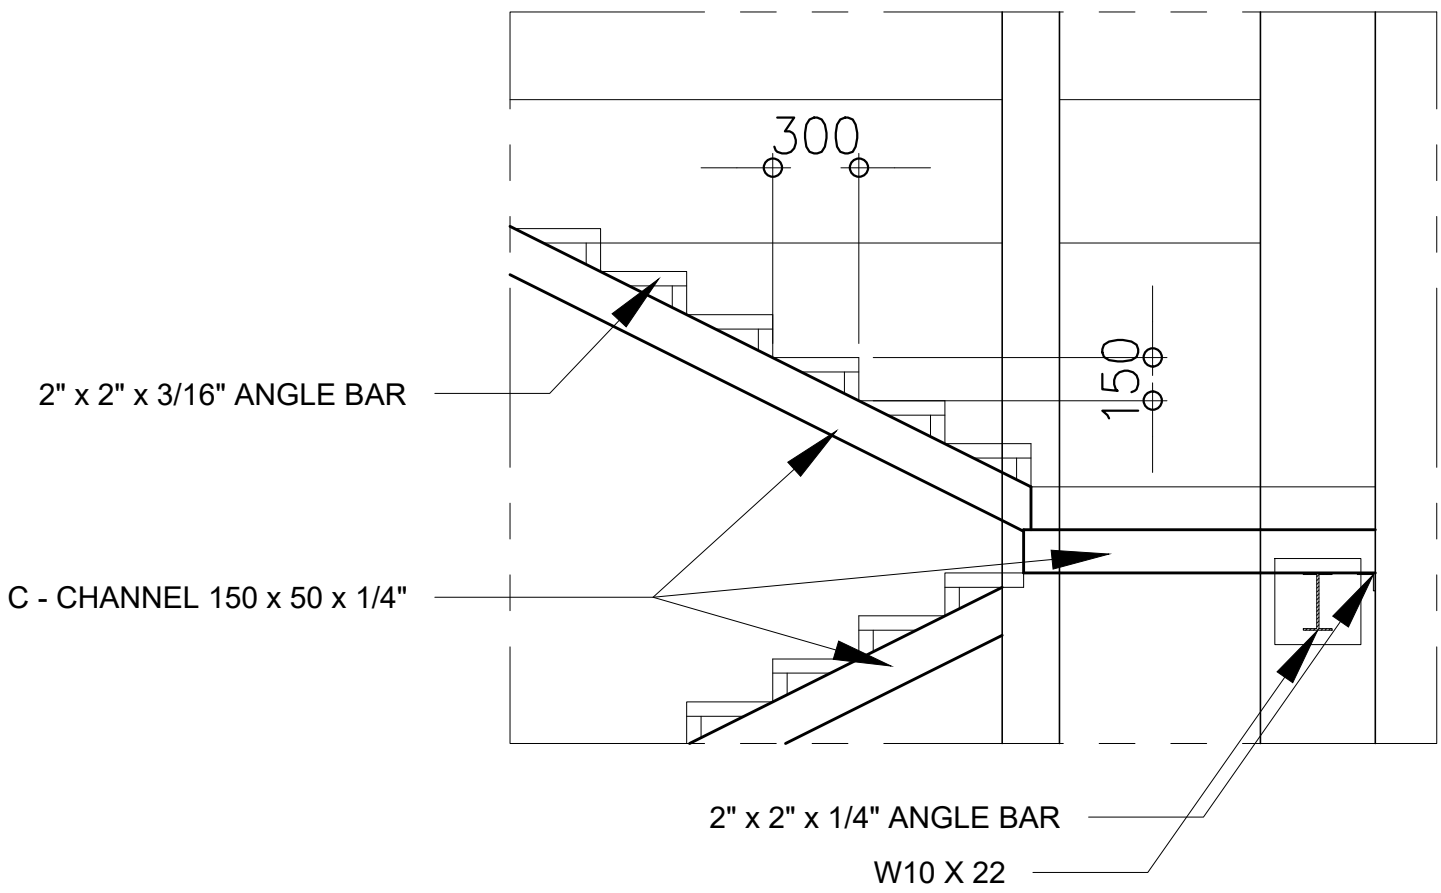

B.1 FIRE EXIT STAIRS BLOW-UP DETAIL
S-DC-03 S-DC-03 SCALE : 1:50 M.

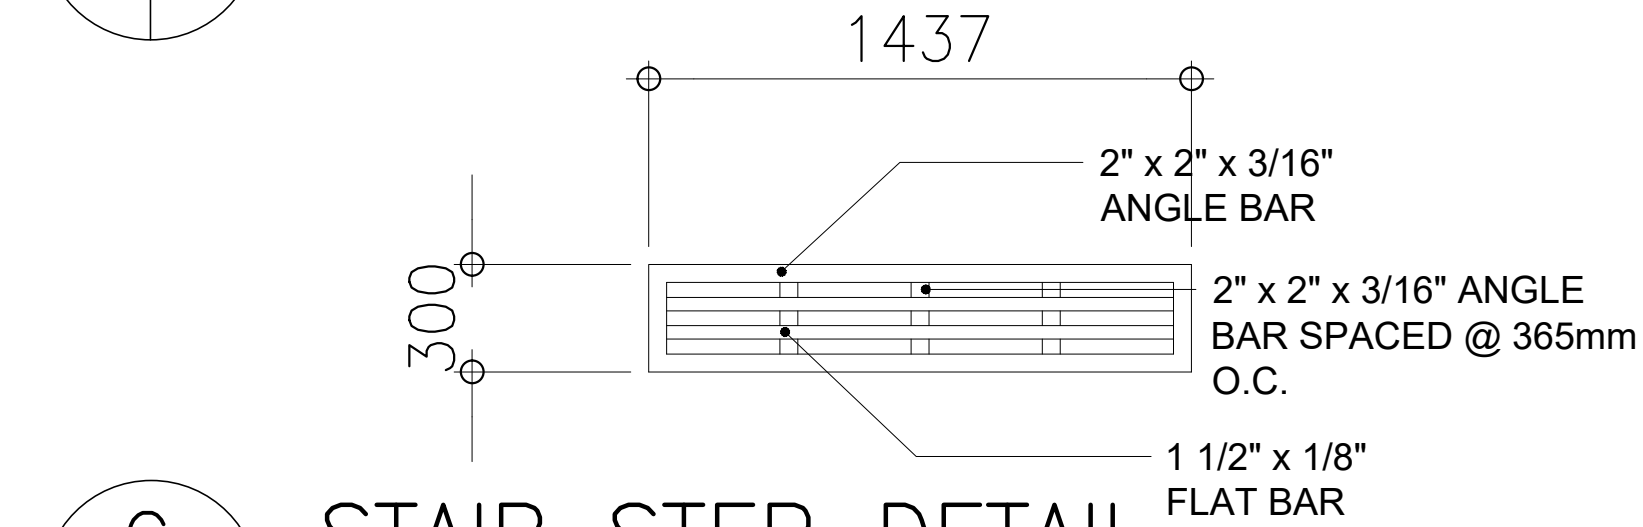

C STAIR STEP DETAIL
S-DC-03 S-DC-03 SCALE : 1:50 M.

PROJECT TITLE: REPAIR & REHABILITATION OF ACADEMIC BLDG. II AT DINA- LUPIHAN CAMPUS		
LOCATION: BATAAN PENINSULA STATE UNIVERSITY, DINALUPIHAN CAMPUS		
STRUCTURAL ENGINEER REC. NO. : PTR. NO. : PLACE : TIN. NO. :		
MASTER PLUMBER/SANITARY ENGINEER REC. NO. : PTR. NO. : PLACE : TIN. NO. :		
PROFESSIONAL ELECTRICAL ENGINEER REC. NO. : PTR. NO. : PLACE : TIN. NO. :		
PROFESSIONAL MECHANICAL ENGINEER REC. NO. : PTR. NO. : PLACE : TIN. NO. :		
REVISION NO. DESCRIPTION DATE 1 2		
PREPARED BY: AR. ROXETTE S. UMEREZ ARCHITECT I, BPSU TWO REC. NO. : PTR. NO. : PLACE : TIN. NO. : REVIEWED BY: MR. BILLY ALPIO CAMPUS DIRECTOR NOTED BY: ENGR. ALFREDO D. VALENTOS DIRECTOR OF PPES RECOMMENDED BY: DR. EDMUNDO C. TUNGOL VICE PRESIDENT ADMIN. & FINANCE APPROVED BY: DR. GREGORIO J. RODIS UNIVERSITY PRESIDENT REPUBLIC ACT 9266. NOTE: THIS DRAWING, AS AN INSTRUMENT OF SERVICE IS THE PROPERTY OF : BATAAN PENINSULA STATE UNIVERSITY AND AS SUCH MUST NOT BE REPRODUCED OR COPIED IN PART OR IN WHOLE WITHOUT THEIR PERMISSION ALL DRAWINGS ARE TO BE RETURNED WHEN NO LONGER IN USE.		
SHEET CONTENT: ROOF BEAM PLAN FIRE EXIT STAIRS DETAIL BLOW-UP DETAIL STAIR STEP DETAIL		SHEET NUMBER: S-DC-03