



BATAAN PENINSULA STATE UNIVERSITY

TERMS OF REFERENCE AND TECHNICAL SPECIFICATIONS

PROJECT NAME:

Completion of Multi-Purpose Hall Building at Balanga Campus



F.Y. 2021

TABLE OF CONTENT

SECTION:		PAGE NO.:
SECTION 1: THE PROJECT		1
SECTION 2: THE PROCUREMENT AND IMPLEMENTATION OF CONTRACTS FOR DESIGN AND BUILD INFRASTRUCTURE PROJECTS		4
SECTION 3: TECHNICAL SPECIFICATIONS		4
	DIVISION 01- GENERAL REQUIREMENTS	4
	DIVISION 02 - SITE CONSTRUCTION	6
	DIVISION 03 – CAST-IN-PLACE CONCRETE	9
	DIVISION 04– MASONRY	11
	DIVISION 05– METALS	13
	DIVISION 06– WOOD WORKS	14
	DIVISION 07– THERMAL AND MOISTURE PROTECTION	14
	DIVISION 08– DOORS AND WINDOWS	15
	DIVISION 09– FINISHES	15
	DIVISION 10– MECHANICAL	17
	DIVISION 11– ELECTRICAL	18
	DIVISION 12– PLUMBING	18
SECTION 4: DESIGN CONSIDERATIONS		19
SECTION 5: PROJECT COST ESTIMATES		20
SECTION 6: CONSTRUCTION PHASE CONSIDERATIONS		22
SECTION 7: CONTRACT IMPLEMENTATION (Of the 2016 Revised IRR of RA 9184 “ANNEX G”)		23
SECTION 8: SUBMITTALS		24



TERMS OF REFERENCE

DESIGN AND BUILD

PROJECT NAME: Completion of Multi-Purpose Hall Building at Balanga Campus
LOCATION: Bataan Peninsula State University, Balanga Campus


SECTION 1: THE PROJECT

I. PROJECT DESCRIPTION:

PROJECT NAME:	Completion of Multi-Purpose Hall Building at Balanga Campus
LOCATION:	Bataan Peninsula State University, Balanga Campus
APPROVED BUDGET FOR CONTRACT (ABC):	Php. 40,000,000.00
TOTAL FLOOR AREA:	1,258.90 sq.m
FLOOR AREAS:	Ground floor Area: 476.99 sq.m Second floor Area: 419.17 sq.m Roof deck Area: 362.74 sq.m
PROJECT DURATION:	330 Calendar Days

SCOPE OF WORK:

- Design and Construction of Multi-purpose Hall Building (Completion Phase):
 - Provide Structural Design (Conventional Construction Method)
 - Provide Electrical Design including the Design, Supply and Installation of Service Entrance from the Building to Transformer.
 - Provide Plumbing Design
 - Provide Mechanical Design including appropriate firefighting system design
 - Construction of Two-storey with Roof Deck in Semi – Elegant Finished

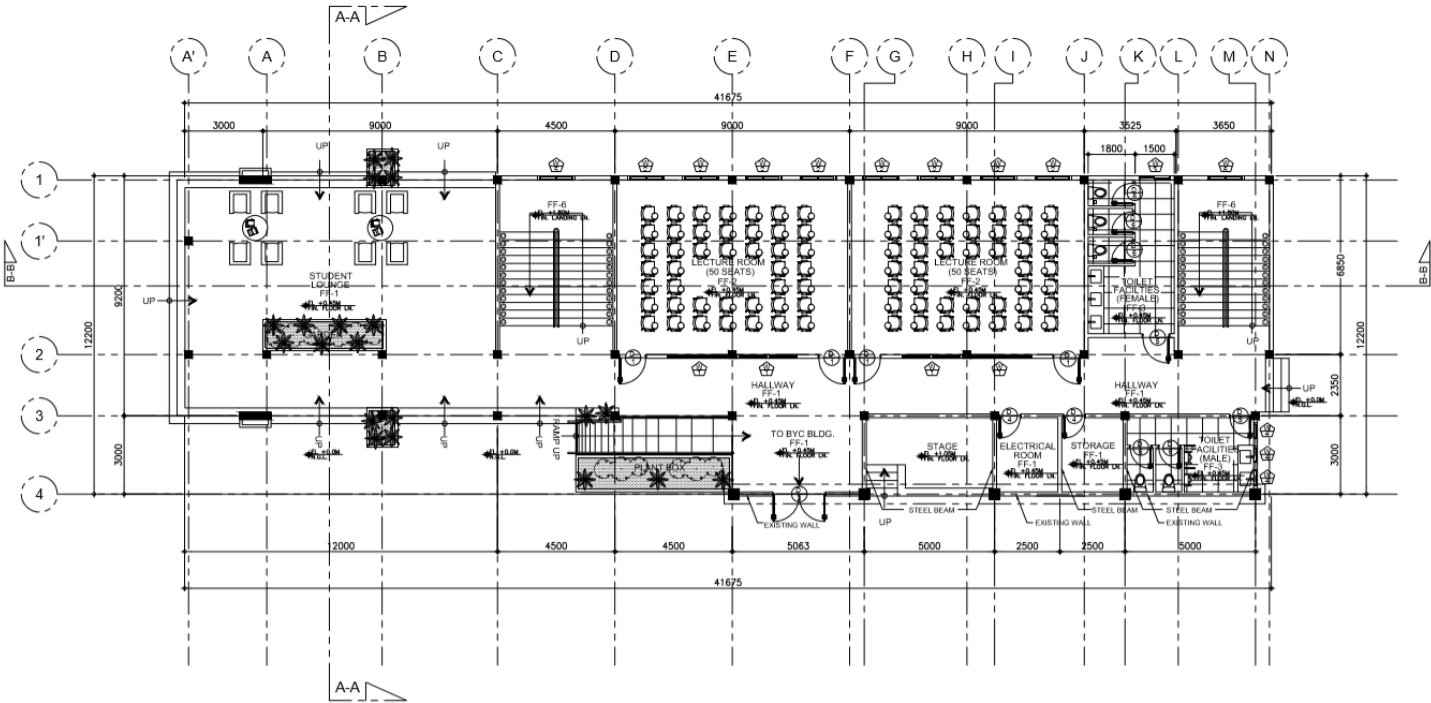


PROPOSED COMPLETION OF MULTI-PURPOSE BUILDING (PHASE II)
GROUND FLOOR: AREA (476.99 SQ.M)

PROPOSED COMPLETION OF MULTI-PURPOSE BUILDING (PHASE II)
GROUND FLOOR PLAN
SCALE 1:100 UPS

STUDENT LOUNGE
(2) TWO LECTURE ROOM (50 SEATS)
STORAGE
ELECTRICAL ROOM
TOILET FAC. (HE/SHE)




TERMS OF REFERENCE

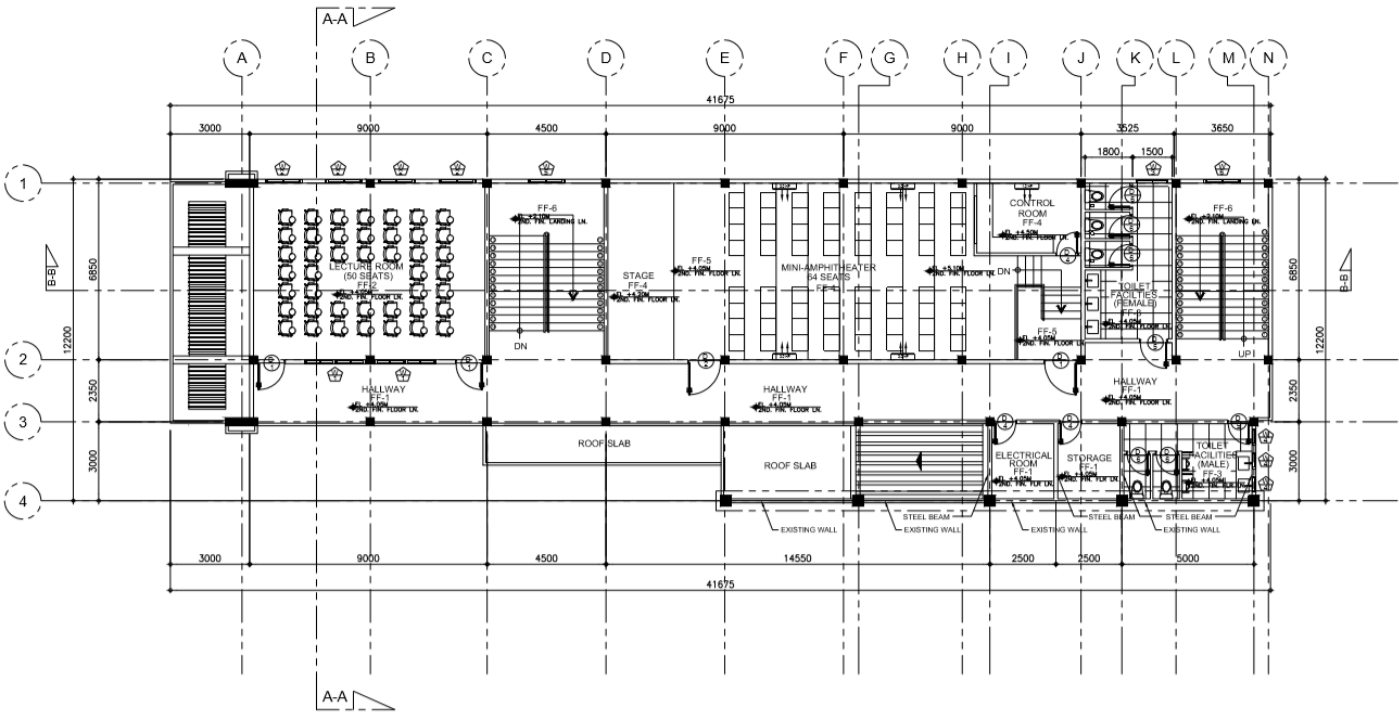

PROPOSED COMPLETION OF MULTI-PURPOSE BUILDING (PHASE II)
SECOND FLOOR: AREA (419.17 SQ.M)

PROPOSED COMPLETION OF MULTI-PURPOSE BUILDING (PHASE II)
SECOND FLOOR PLAN
SCALE 1:100 M/S

- STUDENT LOUNGE
- (1) LECTURE ROOM (50 SEATS)
- MINI-AMPHITHEATER (64 SEATS)
- STORAGE
- ELECTRICAL ROOM
- TOILET FAC. (HE/SHE)




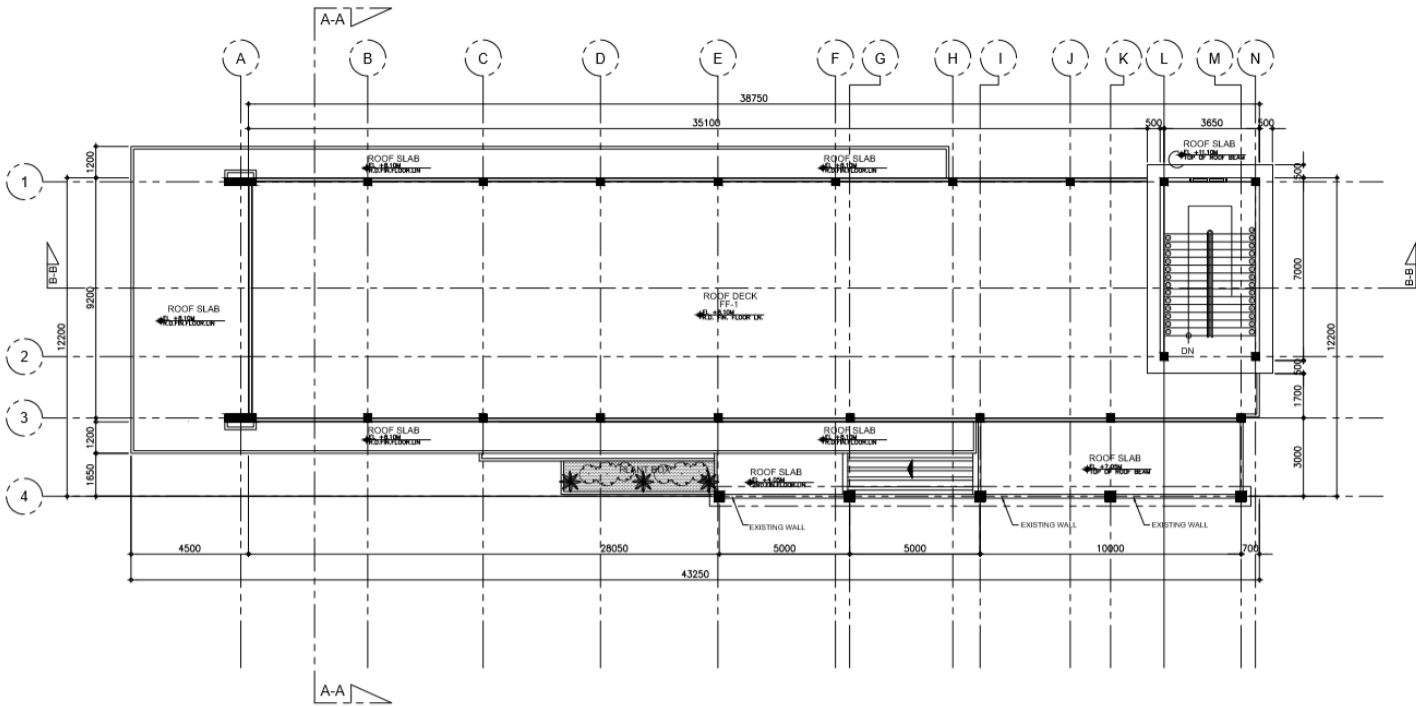


PROPOSED COMPLETION OF MULTI-PURPOSE BUILDING (PHASE II)
ROOF DECK FLOOR: AREA (362.74 SQ.M)

PROPOSED COMPLETION OF MULTI-PURPOSE BUILDING (PHASE II)
ROOF DECK FLOOR PLAN
SCALE 1:100 M/S




TERMS OF REFERENCE

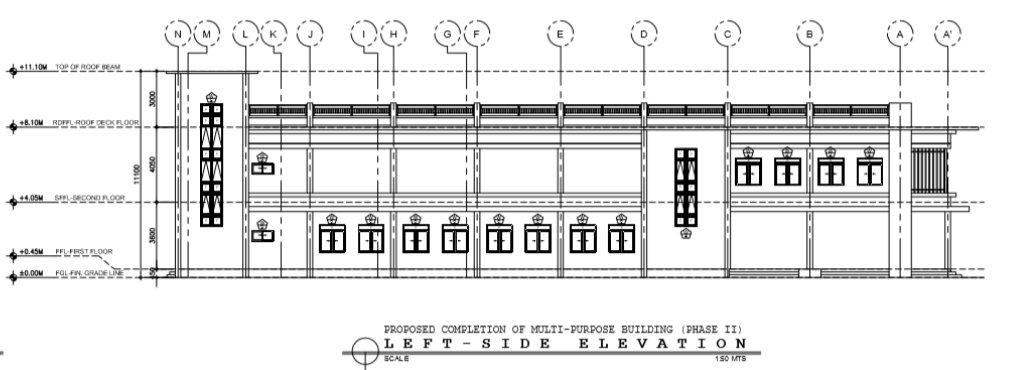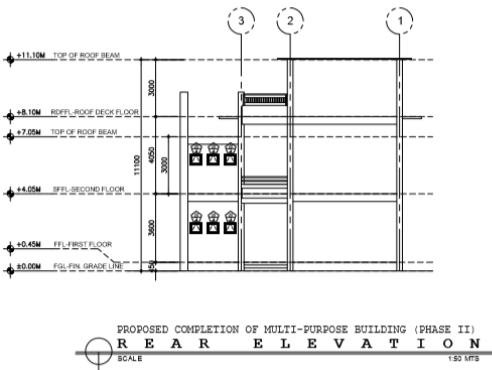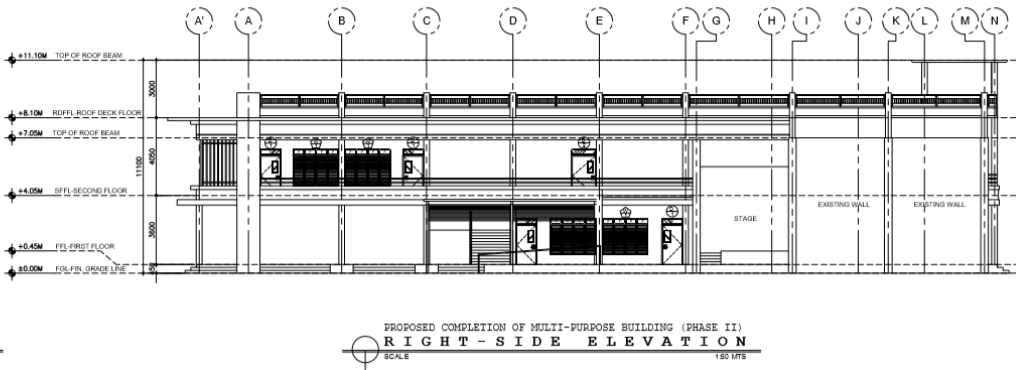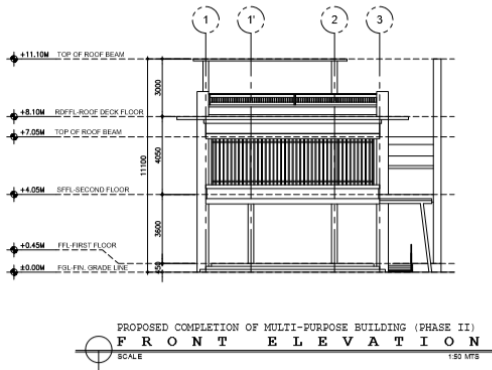


2. Supply and Installation of 4.50 mm Taraflex Flooring for existing Multi-purpose Building, with floor area of ± 543.00 sq.m (verify on site for accurate floor area)
3. Verify on site the existing dimension and elevation of Multi-purpose Building (Phase 1) for connection of main structural elements to proposed phase 2 of Multi-purpose Building.

a. Ground Floor:

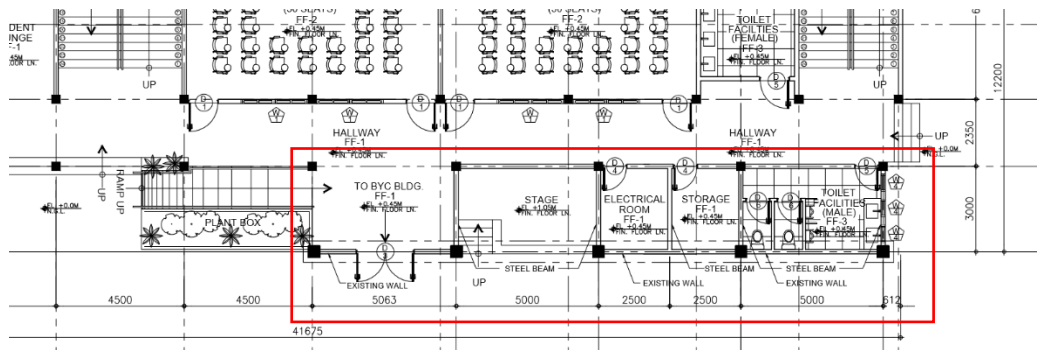

a. Second Floor:

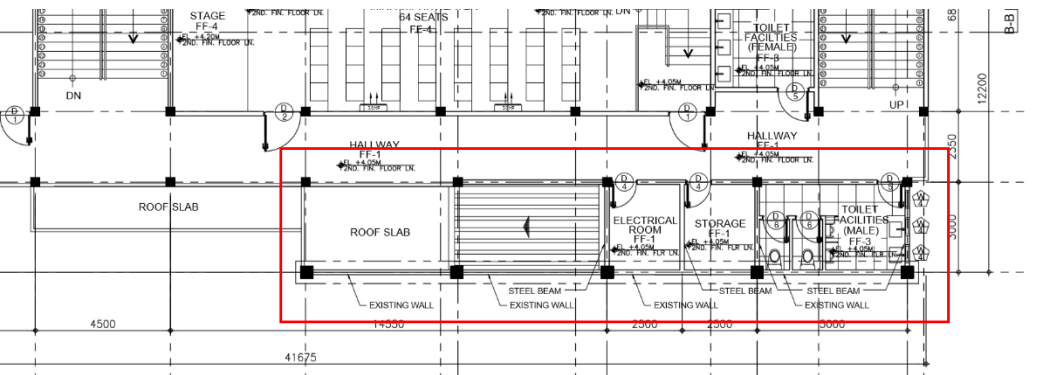



TERMS OF REFERENCE

II. OBJECTIVES:

1. To provide a background information regarding the preparation and submission of the proposed project to Designer – Builder.
2. To provide a background information regarding the proposed project which should be handled in the shortest possible time, at an acceptable quality and performance to the Designer – Builder.
3. To outline the “Work” of the Designer – Builder that has to be performed under the terms of its contract.
4. To create a Safe, Functional and Energy Efficient Building considering all design criteria and space requirements and ready to use building.

- END OF SECTION -

SECTION 2: THE PROCUREMENT AND IMPLEMENTATION OF CONTRACTS FOR DESIGN AND BUILD INFRASTRUCTURE PROJECTS

The guidelines for the procurement and implementation of contracts for design and build infrastructure projects shall be govern by the Annex “G” of The 2016 Revised Implementing Rules and Regulations of RA 9184 otherwise known as the *“Government Procurement Reform Act”*

- END OF SECTION -

SECTION 3: TECHNICAL SPECIFICATIONS

DIVISION 01: GENERAL REQUIREMENTS

1. The work covered under this Contract consists of the furnishing all materials, labor, equipment, transportation, incidentals, facilities, and superintendence necessary to complete the project.
2. The Contractor is expected and **required** to attend the important phases of the bidding process of the said project. All concerns and questions shall be discussed on the Pre-Bid Phase.
3. The Contractor shall be responsible for carefully examining, comparing and verifying the data furnished by the Plans and specifications, the Contractor shall submit the matter to the Architect or his authorized representative for the proper explanation or necessary correction, before any adjustment shall be made. Any adjustment by the Contractor without such determination shall be at his risk and expense.
4. Ommited or wrongly described details of work, which are manifestly necessary to carry out the true intent of the drawings and specifications, shall be performed as if fully and correctly set forth and described in the drawings and specifications.
5. The procuring entity may, from time to time, make changes in the specifications and construction drawings. However, if the cost to the Contractor shall be materially increased by such change, the Procuring Entity shall pay the Contractor for the reasonable cost in accordance with the changes.



TERMS OF REFERENCE

6. The contractor shall comply with the laws, City or Municipal Ordinances and all government specifications and regulations in so far as they are binding upon or affecting the portion the work hereto. The Contractor or those engaged thereon shall obtain all necessary licenses and permits and pay all taxes or fees, which may due to the local and/or National Government in connection with the prosecution of the work. He shall also be responsible for all damages to persons or property that may occur.
7. Unless otherwise specified, all materials shall be new and free from defects and imperfection. The quality of materials shall be of the best grade of their respective kinds for the purpose. The work shall be performed in the best and acceptable manner in strict accordance with the requirements of the Plans and Specifications. Preference will be given to articles or materials that are locally manufactured, conditions of quality and price being equal.
8. When called for by the Architect / Engineer, the Contractor shall furnish, for approval, full information and satisfactory evidence as to the kind and quality of materials or articles he will incorporate in the work. The contractor shall furnish, for Architect's approval, all samples when so directed.
9. The work shall be in accordance with approved samples. Materials and articles installed or used without such approval shall be at the risk of subsequent rejection. Any failure on the part of the Contractor to conform use materials that are not specified herein shall be under subsequent rejection, unless subject for approval.
10. Any alteration or revision of material usage without approval from the Architect / Engineer shall make the Contractor responsible and liable in terms of guarantee, workmanship and defects.
11. Workmanship shall be in accordance with the best standard practices and all operations required under any and all parts of the Specification shall be undertaken in a neat, workman-like manner. Only skilled personnel with sufficient experience in similar operations shall be allowed to undertake the same.
12. Any alteration or revision on the execution of drawings without approval from the Architect / Engineer shall be under subsequent rejection and shall make the Contractor responsible and liable for any workmanship and execution defects.
13. Defective workmanship shall be remedied by the Contractor, at his expense. He shall not be entitled to any payment hereunder until defective workmanship has been remedied.
14. The Contractor shall provide and maintain adequate weather-tight facilities with water, light, and toilet facilities. He shall keep such places clean and free from flies. He shall remove all connections and appliances connected there with prior to the completion of the Contract and leave the premises perfectly clean.
15. The Contractor shall furnish all temporary water, lights and power and shall pay all expenses in connection therewith. Furthermore, the Contractor shall provide and pay for all water expenses for building purposes that are required by all trades.
16. The Contractor shall put up safety measures and continuously maintain adequate protection of all his work from damage and shall protect the Procuring Entity's property, as well as all materials furnished and delivered to him by the Entity. He shall make good any such damage, injury or loss, except such as may be caused by agents or employees of the Procuring Entity, or due to causes considered as an Act of God.
17. The Contractor shall enclose the site he possessed by a security fence with gate. See-through security fence shall not be allowed.



TERMS OF REFERENCE

18. With respect to the construction of the buildings and other structures, the design and specifications shall conform to the standards set by:

- a. Department of Public Works and Highways (DPWH)
- b. National Building Code of the Philippines (NBCP) National Structural Code of the Philippines, 2010
- c. Electrical Code of the Philippines
- d. Sanitary Code of the Philippines
- e. Plumbing Code of the Philippines
- f. Accessibility Law
- g. Fire Code of the Philippines
- h. Environmental Impact Statement as defined by the DENR other Engineering Standards.

DIVISION 02: SITE CONSTRUCTION

SEC. 02100 SITE PREPARATION:

SCOPE

Furnish equipment and perform labor required to complete demolition of the existing structures, removal of salvaged materials, and disposal of resulting trash, waste, and other vegetation. See drawings for area coverage of work involved.

EXAMINATION OF SITE

Visit the site of the work and examine the premises to fully understand all existing conditions relative to the work. No increase in cost or extension of performance time will be considered from failure to verify and know actual site conditions.

PERMITS

Secure and pay for all necessary permits needed for the work.

PROTECTION

Protect adjacent properties, persons, shrubs, trees, lawns, structures, and utilities against harm or damage.

DISPOSAL OF MATERIALS

1. All salvageable material shall remain the property of the Owner. Hauling and stacking of salvaged materials within a 300 meter radius to Owner's specified storage shall be at the account of the Contractor.
2. All debris and other materials resulting from the demolition work shall be immediately removed from the premises and dumped at sites provided by the Contractor in a manner approved by the Architect.

DEMOLITION

1. Demolish and remove from site existing structures and other obstructions within the building and as indicated in the plans.
2. Where existing concrete on ground is to be demolished, remove all existing concrete and other obstructions to a depth of 300 mm below grade.
3. Cap all existing utility lines. Consult Owner before commencing work.

CLEARING AND GRUBBING

1. Uproot trees or cut down as shown in the plans or as directed by the Architect.
2. Protect trees indicated in the plans as "trees to be preserved".
3. Cut down trees in a manner to avoid damage to trees to be preserved. Prevent injury to structures or minimize danger to traffic.



TERMS OF REFERENCE

4. Remove trees and roots and holes left behind shall be filled with suitable material and compacted in accordance with Section 02200: EARTHWORK.
5. Grub up or clear undergrowth, bushes, vegetation rubbish and all objectionable materials and dispose in accordance with item 2.01 of the Section.

REPAIRS

Repair damage done to property of any person or persons on or of the premises, by reason of the required work for Demolition. Clearing and Grubbing.

SEC. 02200 EARTHWORK:

SCOPE

- a.) Furnish material and equipment and perform labor required to complete.
 - Stripping
 - Site Grading
 - Trenching
 - Back filling
 - Compaction
 - De-watering
- b.) See drawings for location and extent of work required.

VERIFICATION OF EXISTING CONDITIONS

- a.) Verify and examine the site of work to familiarize with the character of materials to be encountered and all other existing conditions affecting the work.

PROTECTION

- a.) Provide adequate protection measures to protect materials, men and adjoining property.
- b.) Provide shoring, sheeting and bracing to prevent caving, erosions, or gulying of sides of excavation.
- c.) Provide for surface drainage during the period of construction in such manner as to avoid creating a nuisance to adjacent areas. Keep all excavation free of water at all times.

SITE WORK

- a.) Earthwork:
 1. Fill or borrow materials. Granular non-plastic material, laboratory approved, inert materials from off-site source.
 2. Excavated materials used as backfill, approved and clean material. Free of stones not larger than 50 mm (2") dia. roots and organic materials.
 3. Capillary water sieves, and barrier; uniformly graded or sized, non-porous aggregates or stone respectively.
- b.) Batter boards: Second class, pest free lumber assembled are rendered secure for proper delineation's of building lines and grades.
- c.) Soil Poisoning: Product and application by Contractor accredited termite and pest control contractor. There shall be no disturbance of treated soil between application of poison and pouring concrete.
- d.) Lawns and Plantings:
 1. Topsoil and plant backfill: Fertile, clean, natural soil of the locality. Topsoil shall be spread in a 200mm thick layer over the scarified sub-grade. Compaction 70%.

MATERIALS

- a.) Coarse-grained fill materials, such as stone fragments, sand and gravel mix, fine sand, silty or clayey sand and gravel, shall be laboratory approved from offsite source, passing 75mm (3") sieve. The fraction passing a 0.425mm (No.40). Sieve shall have a liquid limit not to exceed 35% and plasticity index not exceeding 2%. Only coarse grained fill materials shall be used inside buildings and under parking areas, driveways and walkways.



TERMS OF REFERENCE

- b.) Fine grained fill material, such as silt, clay, silty clay for clayey silt shall be laboratory approved from the site coarse passing a 0.425mm (No. 40) sieve and shall have a liquid limit not less than 40% and a plasticity index not less than 1%. Only fine grained fill material shall be used outside the limits of the buildings, for landscape purpose.
- c.) Granular fill to form a capillary water barrier shall be clean, crushed non-porous rock, crushed or crushed gravel, uniformly graded and of a size which will pass a 25mm (1") mesh screen and be retained on No.4 mesh screen.
- d.) Excavated material approved for use as backfill shall be free of stones larger than 75mm (3") in longest dimensions roots and organic materials.

STRIPPING

- a.) Strip topsoil only in areas required as shown in the plans. Remove top soil to depth indicated or as required by the Architect but if not less than 150mm in depth, prior to start of regular excavation or backfilling work.
- b.) Stock pile removed top soil separate from other excavated materials in locations designated by the Architect and spread and compact with a light roller in areas indicated in the plans or where directed by the Architect.
- c.) Cut or fill and machine grade the site area. Deposit material in loose layers not exceeding 180 mm in depth and compact to at least 95% of maximum dry density. Rough grade elevations all levels shall be approximately 300mm below the bottoms of slabs on grade, 250mm below paving finish grades and 300mm below finish grade in areas to be lawn seeded or landscaped.

STAKES AND BATTER BOARDS

- a.) Stakes out building accurately and establish grades.
- b.) Batter boards and reference marks shall be erected at location where they will not be disturbed during construction.
- c.) Construct two permanent benchmarks of previously known elevations near the site of construction.

EXCAVATION

- a.) Excavate to the dimensions and elevations indicated on the drawings. Carry excavation to depths directed by the Architect. Should unsuitable bearing be encountered at elevations indicated, contract price shall be adjusted according to the unit price agreed upon by the Owner and the Contractor.
- b.) Excavation carried to a greater depth or size indicated or required through error, shall be corrected by filling such additional depth or size with class "D" concrete at Contractor's expense.
- c.) Bottoms of excavations shall be level, free from loose material, and brought to indicated or required levels in undisturbed earth or in compacted fill.
- d.) Excavate with proper allowance made for floor slabs, from erection, shoring, drain tile, waterproofing, masonry and adequate space for inspection of foundations.

DEWATERING

- a.) Control grading around building so that ground is pitched to prevent water from running into excavated areas of building or damaging other structures.
- b.) Pump water out of excavated areas throughout the construction period. Water shall not be conducted into adjacent developed property.

TRENCHING FOR SUB-DRAINAGE

- a.) Excavate trenches for underground utility systems and drain lines. Grade and tamp to provide firm bed trenches for drain lines.
- b.) When rock is encountered, excavate to a depth of 150mm below the bottom elevation of the pipe and fill with sand and gravel or crushed stones thoroughly compacted before laying pipe.



TERMS OF REFERENCE

BACKFILLING

- a.) Prior to backfilling around structures, remove all forms, trash and debris. Use only approved backfill material and place symmetrically on all sides in layers, compacted in accordance with item 3.08 of this section.
- b.) Backfill around structures only after the concrete has attained sufficient strength to resist lateral pressure resulting from the backfill.

SOIL COMPACTIONS

- a.) Filling material to be used inside the building shall be placed in 200mm thick loose layers. Each layer shall be moistures conditioned and compacted to at least 95% of maximum dry density.

DISPOSAL OF EXCAVATED MATERIALS

- a.) Surplus materials resulting from all earthwork operations not required or unsuitable for fill or backfill shall be disposed of by the Contractor at his expense in areas of the site provided by the Contractor.

SOIL BEARING CAPACITY

1. If during excavation, conditions discovered at the site does not conform to the findings of the "SOIL INVESTIGATION REPORT" submitted by the Soil Engineer, the Contractor shall immediately notify the architect or his representative, in writing of such conditions.
2. The Soil Engineer and the Structural Engineers shall visit the site and make the changes in foundation designs as necessary. Any changes in foundation design and drawings shall be treated as EXTRA WORK covered under Article 20 of the GENERAL CONDITIONS of the CONTRACT.
3. The Contractor may proceed with excavated work but foundation forms and reinforcement shall not be installed until after the receipt of written notice to proceed for the Architect.
4. No footing shall rest on fill.

DIVISION 03: CAST-IN-PLACE CONCRETE

I. GENERAL

- A. The General condition applies to all work under this section of the specifications.
- B. Unless otherwise specified, the contractor or his sub-contractor shall furnish all materials, tools, equipment, apparatus, appliances, transportation, labor and supervision required furnishing and placing all the reinforced concrete shown on the drawings.
- C. All concrete work shall be done in accordance with the
"Specifications for Concrete and Reinforced Concrete" as adopted by the National Structural Code for Buildings, and the American Concrete Institutes, "Building Code Requirements for Reinforced Concrete" (ACI-318-71) in so far as they do not conflict or are not inconsistent with specified provisions herein.

II. STORAGE OF MATERIALS

Cement and aggregates shall store in such a manner as to prevent deterioration or intrusion of foreign matter. Do not use deteriorated, contaminated or damaged material for concrete work.



TERMS OF REFERENCE

III. SUBSTITUTION OF MATERIALS

Should the contractor desire to substitute any material or brand or manufacturer other than those specified material proposed, the substitution must be equal or superior in quality to the material specified in the specifications. The Contractor shall submit to the Architect or Engineer a written request for approval for the proposed substitution and if possible, shall be accompanied by samples of the proposed substitution.

IV. QUALITY AND PROPORTIONING OF CONCRETE

A. LABORATORY TEST RESULTS – Submit laboratory test reports for concrete material and mix design test as specified.

B. MINIMUM REQUIRED ULTIMATE COMPRESSIVE STRENGTH:

The quality of concrete as indicated by test specimen of cylinder at the age of 28 days shall be based on the following:

MIXTURE	STRENGTH
Class “EX-S” concrete	5,000 lbs. per sq. in
Class “AA” concrete	4,000 lbs. per sq. in
Class “A” concrete	3,000 lbs. per sq. in
Class “B” concrete	2,000 lbs. per sq. in
Class “C” concrete	1,000 lbs. per sq. in

All concrete that requires an ultimate compressive strength of 3,000 PSI and above shall be “READY-MIXED CONCRETE” and/or refer to Structural Plans in accordance to NSCP 2015.

C. PERMISSIBLE WATER-CEMENT RATIOS FOR CONCRETE:

SPECIFIED MINIMUM COMPRESSIVE STENGTH at 28 DAYS	NON-AIR ENTRAINED CONCRETE	AIR ENTRAINED CONCRETE
2500PSI	7-1/4	6-1/4
3000PSI	6-1/2	5-1/4
3500PSI	5-3/4	4-1/4
4000PSI	5	4

D. PROPORTION: The following proportion served only as guide. The intention is to obtain the desired strength, adjust proportion as necessary to obtain such strength.

1. **Class “A” (1:2:3) concrete** shall consist of one (1) part cement to a total of five (5) parts of fine and coarse aggregates measured separately. Verify Construction Notes.
2. **Class “B” (1:2:4) concrete** shall consist of at least one



TERMS OF REFERENCE

- (1) Part cement to a total of six (6) parts of volume fine and aggregate measured separately. Verify Construction Notes.
3. **Class "C" (1:2-1/2:5) concrete** for all concrete floors on fill shall consist of one part cement to seven and one half (7-1/2) parts of the fine and coarse aggregates measured separately.
4. **Method of Measuring:** The method of measuring shall be by cubic foot. One bag of cement (94 lbs.) shall be considered as one cubic foot. Fine and coarse aggregates shall be measured by loose volume and struck off. Cement shall be measured as to insure the desired quantity of successive batches.
5. **Adequate workability and proper consistency** to permit the concrete to be worked readily into the forms and around reinforcements under the conditions of placement to be employed, without excessive segregation or bleeding.

V. TEST ON CONCRETE

- A. The Contractor is required to make test on concrete samples taken from actual pouring on the site, under the supervision of the Architect's representative or Engineer-in-Charge and to pay and bear all the expenses of the test including transportation of the samples.
- B. **Concrete Samples.** Throughout the period that concrete is being poured into the forms and while spading operations are being done, sets of test samples in cylinders shall be taken from fresh concrete from the forms. After the samples have been prepared, they should be marked and placed where the Architect's representative or Engineer-in-Charge may designate and shall be protected from damages and kept moist for a period of twenty-six (26) days.
- C. At least one set, nine (9) pieces of samples shall be taken from each twenty-five (25) cubic meters of Class 4000 PSI, 3000 PSI, and 2500 PSI concrete deposited. Each sample, six (6) inches in diameter by twelve (12) inches long
- D. All samples shall be given identification on name of project, number of samples, proportion of concrete, date taken and where taken (Covered Station).

DIVISION 04– MASONRY

I.DELIVERY, HANDLING, STORAGE AND PROTECTION

A. MASONRY UNITS

Immediately upon delivery to site, concrete masonry units shall be stocked on platforms or stored in such manner as to protect them from contact with soil or weather. Care in handling masonry units shall be exercised to avoid chipping and breakage. Storage piles, stacks or bins shall be protected from unnecessary traffic construction operations or any kind of damage.

B. LIME AND CEMENT MATERIALS

Cement and lime shall be stored off the ground under weather-tight cover and away from sweating walls and other damp surfaces until ready for use. Damage or deteriorated materials shall be removed from the premises.

II.PRODUCTS/MATERIALS

A. CONCRETE HOLLOW BLOCK



TERMS OF REFERENCE

Unless otherwise indicated or specified, concrete hollow blocks shall be in modular dimensions. Block shall be standard machine vibrated and shall have fine, even texture and well defined edges. The load bearing concrete hollow blocks shall have a minimum compressive strength of 1000 lbs. per sq. inch computed from the average of three (3) units based on the average gross area and a minimum of 700 lbs. per sq. inch for the individual unit. For the non-load bearing, 350 lbs. per sq. inch computed from the average of five (5) units based on the average gross area, and a minimum of 300 lbs. per sq. inch for the individual unit.

B. CEMENT

1. Cement shall be PORTLAND CEMENT conforming to ASTM Specifications C-type I.
2. Water for mixing shall be clean, portable and free from injurious amounts of oils, soluble salts, acids, alkalis of organic matter, or other deleterious substances.
3. Sand shall be clean, hard natural sands and free from deleterious substances.
4. Lime shall be Type S; ASTM Specifications C207 for hydrated lime for masonry purpose or quick lime for structural purposes C-5.

C. REINFORCEMENT

1. Lintel and vertical reinforcing bars shall conform to ASTM Specifications A-15 "Specifications for Billet Steel Bars of Concrete Reinforcement". Allowable $f_s = 18,000$ psi.
2. Horizontal reinforcing bars shall conform to ASTM Specifications A-82.
3. Use Structural Steel for connection to existing Multi-purpose Hall Building. See plans for reference.

III. ERECTION

A. Wet the block thoroughly before using. The first row of blocks must be thoroughly anchored to the concrete walls, columns or slabs. Courses shall be running bond and with vertical faces truly vertical set true to line.

B. All horizontal and vertical reinforcing bars shall be anchored 20-mm diameter into the concrete walls, columns and slabs. Dowel bars properly spaced are placed into the concrete walls, columns and slabs during pouring and hooked to the vertical bar leaving another 20mm diameter exposed to splice with the reinforcing bars of the hollow block walls during construction.

C. Reinforcements shall consist of 10mm ϕ at 0.80-m vertical bars and 10-mm ϕ horizontal bars at every third course of 100-mm thick concrete hollow blocks. Reinforcement for 150 & 200 mm thick shall be 12 mm ϕ with bar spacing the same as that of 100-mm thick concrete hollow blocks. All cells of concrete hollow blocks below and above ground level shall be filled with 1:3 cement mortars. Bond beam blocks shall be filled with Class "A" (1:2:4). Pour shall be stopped five-(5) cm below the top of a course to form a key at pour joints. Reinforcing bars shall have a lap of 40 mm bar ϕ . All horizontal reinforcements must be tied to the vertical reinforcements at their intersection.

D. Note: Reinforcement of CHB indicated or specified on structural plans shall govern over the reinforcement specified herein.

E. At door and window openings, unless otherwise shown on details, the jamb blocks and beam blocks over opening and below window sill shall be reinforced as follow:

1. Jamb blocks for 100 mm and 150-mm thick walls use two (2) 10-mm ϕ bars.



TERMS OF REFERENCE

2. Jamb blocks for 200-mm thick walls use two (2) 12-mm $\emptyset$ bars.
3. Beam blocks below window sill, use two (2) 12-mm $\emptyset$ bars for 100 mm, 150 mm and 200-mm thick walls.
4. Beam blocks over opening for 100 mm and 150 mm thick walls; use two (2) 12 mm $\emptyset$ bar up to 1.20 m wide.
5. Beam blocks over opening for 200-mm walls; use two (2) 12 mm $\emptyset$ bar up to 1.5 m wide.
6. Reinforcing bars for beam blocks over opening wider than those specified above are shown on plans.

DIVISION 05– METALS

SEC. 05100 STRUCTURAL STEEL

1. Materials And workmanship shall be in accordance to the requirements of the American Institute of Steel Construction "Manual of Steel for Bridges & Buildings" and American Steel and Iron Institute. All welding materials and workmanship shall conform to the requirements of the American Welding Society.

2. Steel required for this structure should conform to ASTM A-36 for structural grade unless otherwise noted in plans or in the specifications

3. Shop Painting:

A. Paint shall be delivered to the shop and job in original sealed containers, which shall be clearly marked with the manufacturer's name and the identifying brand number or name. The paint to be used as prepared by the manufacturers shall be without thinning or other admixture.

B. All paintings shall be done on dry surfaces, free from rust, scale, and grease. Steel shall be flame-cleaned in the shop to remove mill scale. Surfaces in contact shall be cleaned by effective means but painted, except that the contact surfaces of exposed exterior steel, such as tank supports, shall be painted.

C. All steel, except where it is to be encased in concrete shall receive one coat of shop paint. (Surfaces that are to be field welded shall not receive a shop coat.) The shop coat shall be two (2) coats of epoxy-based primer with two (2) coats of topcoat. Primer color shall be different color tone from the topcoat in order to distinguished level of application.

D. All rivets, bolts, field welds and serious abrasions to the shop coat shall be spot-painted with the material for the primer coat.

E. Steel encased in concrete shall not be painted. However, steel with only furring (plaster on exposed metal) shall be painted.

SEC. 05200 RAILINGS

I. ROOF DECK RAILING

- Use 3.0mm thk 2" x 6" Tubular Bar for Hand Rail
- Use 2.0mm thk 2" x 4" Tubular Bar for Newel Post and Upper and Bottom Horizontal Pipe
- Use 2.0mm thk 1" x 1" Square Bar for Baluster



TERMS OF REFERENCE

II. STAIR RAILING:

- Use 316L 2" dia. Stainless Steel Pipe for Handrail and newel post
- Use 316L 1 1/2" dia. Stainless Steel Pipe for Baluster and Horizontal pipe

DIVISION 06– WOOD WORKS

1.0 General Requirements

1.1 Quality of Lumber

Lumber shall be of best grade available of the respective kinds, required for various parts of work, well-seasoned, thoroughly dry and free from loose or unsound knots, cup shakes or other imperfections impairing its strength, durability or appearance. Exposed surfaces shall be smooth unless otherwise indicated or specified.

1.2 Substitution of Lumber

Lumber equally good for the purpose intended may be substituted for the kind specified upon written approval of the Engineer/Architect. However, a reduction of Contract Price equal to difference in cost of the two kinds of lumber shall be made. Manila market prices shall be the basis of sale reduction in price. Substitution made without prior approval of the Engineer/Architect shall be at Contract risk.

1.3 Protection and Storage

Lumber shall be protected from dampness during and after delivery at the site. Lumber shall be delivered to the site at least 30 days before use, immediately piled in stack in such manner as to provide air circulation around surfaces of each piece to insure thorough air seasoning; stacks shall covered with well-ventilated sheds and enough protection from driving rain.

DIVISION 07– THERMAL AND MOISTURE PROTECTION

1.0 SCOPE

- a) Furnish materials and equipment and perform labor required to complete damproofing and waterproofing.

See drawings and details for location and extent of requirements.

2.0 MATERIALS

a) **WATERPROOFING**

1. Shall be performed 3-ply, 2mm thick, elastic self-sealing polyester reinforced rubberized bituminous based waterproofing membrane strengthened with 0.075mm thick polyethylene sheet which is sandwiched between 2 layers of 1mm thick membranes (shall be approved by the Architect)
2. Use 2-Ply Modified Bitumen Membrane Waterproofing for use in all suspended toilets.
3. For all Damp proofing, use 3-coats Elastomeric paint for clerestory walls.



TERMS OF REFERENCE

DIVISION 08– DOORS AND WINDOWS

1.0 SCOPE OF WORK

Furnish materials and equipment and perform labor required to complete:

1. Supply and Installation of Doors with lockset, hinges and door knob
2. Supply and Installation of Windows

See drawings and schedules for sizes, details and location of required work.

2.0 DOORS

1. Classrooms: 1.0m x 2.10m Solid Panel Doors and Jambs (kiln dried) with side viewing glass

Color: Chocolate Brown

2. Offices: 0.90m x 2.10m Solid Panel Doors and Jambs (kiln dried)

Color: Chocolate Brown

3. Storage / Electrical Room / Utility Room: 1.0m x 2.10m Steel with Louver Doors and steel Jambs

Color: Gray

4. Toilet and PWD Toilet Door: 1.0m x 2.10m Upvc Doors with Louver and Jambs

Color: White

5. Cubicle Partition Door: 0.80m x 2.10m Upvc Doors with Louver and Jambs

Color: White

6. Fire Exits: 1.00m x 2.10m Fire Exit Door with push bar with minimum 3 hours fire rated

Color: Gray

Note: See plans for verification of size, quantity and location

3.0 WINDOWS

Use Unplasticized Polyvinyl Carbon (uPVC) windows

Color: Gray

Note: See plans for verification of size, quantity and location

DIVISION 09– FINISHES

This Division applies to all specifications of the Finishes for the Proposed Project.

SEC. 09100 FLOORING

Furnish materials and equipment and perform labor required to complete all types of tile work and stone works. See drawings and details for location and extent of work required.

1. 60 cm x 60 cm Polished Ceramic Tiles for Classroom and Offices

Color: Light Beige and / or submit for Architect's Approval



TERMS OF REFERENCE

2. 60 cm x 60 cm Non-skid Ceramic Tiles for hallways and Open Area

Color: Gray and / or submit for Architect's Approval

3. 60 cm x 60 cm Non-skid Ceramic Tiles for stairs with anti-slip thread nosing

Color: Gray and / or submit for Architect's Approval

4. 60 cm x 60 cm Non-skid Ceramic Tiles for Toilet Facility

Color: see interior perspective for reference and/or submit for Architect's Approval

5. Smooth Finish Concrete Finish for Roof Slabs

6. Use Granite Slab for Counter top

Color: Subject for Architect's Approval

4. Use 4.50 mm Taraflex France made Flooring for existing Multi-purpose Building

Color: American oak and or Subject for Architect's Approval

SEC. 09200 CEILING

1. Suspended Ceiling

a. Use 4" x 8" Fiber Cement board 4.0 mm thick

b. Use 12mm x 38mm Carrying Channel ga. #26, 5.0m length space at 1.20m o.c.

c. Use 25mm x 25mm Wall Angle, 2.4.0m or 3.0m length at wall perimeter

d. Use 12mm x 38mm Double metal Furring ga. #26, 5.0m length space at 0.60m o.c.

e. Use 24mm x 38mm Main Tee, 3.60m length at 0.60m o.c.

f. Use 24mm x 26mm Cross Tee, 0.60m or 1.20m length at 0.60m o.c.

g. Use threaded hanger clip for threaded rod / hanger with expansion shield

h. Use w-clip / double furring clip for the connection of carrying channel and double metal furring

2. Supply and Installation of Ceiling Exhaust Fans to all Female and Male Comfort Rooms

SEC. 09300 WALL FINISHES

1. 30 cm x 60 cm Polished Ceramic Tiles for Toilet wall tiles, height is 1.50 m from flooring and the rest is in Painted Finish

Color: subject for Architect's Approval

2. Supply and Installation of Vanity Mirrors to Female and Male Comfort Rooms

3. Stone cladding for accent wall (Design and Color is Subject for Architect's Approval)

SEC. 09400 PAINTS AND COATINGS

1. For Interior and Exterior Masonry Wall:

a. Use Concrete Neutralizer

b. First Coat: Flat Latex, 10% Acrylic, water-based Masonry Putty

c. Second and Final coat: Semi-gloss Latex Paint



TERMS OF REFERENCE

Paint colors: Subject for Architect's Approval for wall paint color and base board paint color

2. For Fiber Cement board:

- a. First Coat: Flat Latex, 10% Acrylic, water-based Putty
- b. Second and Final coat: Semi-gloss Latex Paint

Paint colors: Subject for Architect's Approval

3. For Metal Surface and wood surface:

- a. Use Epoxy Primer Gray, finish with two (2) coats Quick Drying Enamel (QDE)

Paint colors: Subject for Architect's Approval

Note:

All exposed finish hard wares, plumbing fixtures and accessories, lighting fixtures and accessories, glasses and the like shall be adequately protected that these are not stained with paint and other painting materials prior to painting works. All other surfaces which would be endangered by stains and paint marks should be taped and covered with draft paper or equal.

Protect the work and adjacent work and materials at all times by a suitable covering or by other methods. Upon completion of the work, remove paint and varnish spots from floors, glass and finish hardware.

SEC. 09500 ACOUSTICAL TREATMENT

1.0 Wall

- a. Use 18mm thk. Polyester Acoustic Panel
- b. For Accent: Use 25mm thk. Wood Fiber Acoustic Panel

2.0 Flooring

- a. Use Broad Looms Finish Carpet
- b. Use Vitrified Ceramic Tiles (Wood Finish)

3.0 Ceiling

- a. Use 4.0 mm thick Gypsum Board 4" x 8"

Note: This is applicable only to Amphitheater, see plans for reference.

DIVISION 10– MECHANICAL

This Division applies to all specifications of the Air Conditioning System and Fire Fighting System for the Proposed Project.

SEC. 10100 AIR-CONDITION

- 1. Use of Inverter Type Unit

SEC. 10200 FIRE PROTECTION

- 1. The bidders shall prepare a design for the mechanical drawings that include APPROPRIATE FIRE FIGHTING SYSTEM of the building in accordance with the Fire Code of the Philippines and the National Building Code of the Philippines.



TERMS OF REFERENCE

DIVISION 11– ELECTRICAL

1. The bidders shall prepare a design for the electrical system of the building in accordance with the Philippine Electrical Code latest edition, Fire Code of the Philippines, National Building Code of the Philippines and Local Electrical Utility requirements.

1.1. Power supply (Secondary Voltage) from the Calculated Transformer size (with adequate spare capacity) shall be 3Phase, 230V DELTA connection 60 Hz System, with equipment grounding

1.2. Bidder shall include the Power, LED Interior & External Lighting system, Emergency Lighting system, Exit & Directional Sign Lighting/Power Panel board and control, wiring & cabling, Protection & Metering system.

1.3. Bidder shall include the Design, Supply and Installation of Service Entrance from the Building to Transformer.

Note: Transformer will be provided by BPSU

DIVISION 12– PLUMBING

PLUMBING SYSTEMS

PART I - GENERAL

1.01 DESCRIPTION

1.01.1 Applicable provisions of “General Conditions” govern work under this section.

1.01.2 All fittings, connections and piping embedded in concrete shall be subject to inspection by the Architect/Engineer and/or his representative before covering and/or completion.

1.01.3 The Contractor shall provide all items, articles, materials, operation or methods listed, mentioned or scheduled on the Drawings and/or herein, including all labor, materials, equipment and incidentals necessary and required for their completion.

1.01.4 The contract Drawings and Specifications are complementary to each other, and any labor or materials called for by either, whether or not called for by both, if necessary, for the successful operation of any of the particular type of equipment furnished and installed will be without additional cost to the owner. All dimensional locations of fixtures, drains, riser and pipe chase shall be verified on the architectural drawings and manufacturers’ catalogue.

All cases where there are conflicts between the Drawings and the Specifications, the contractor shall within three (3) days, inform the Engineer of such conflicts.

1.02 SCOPE OF WORK

Works included under this section of the Specifications consists in furnishing all labor, tools and equipment, appliances and materials necessary for complete installation, testing and operation of the plumbing system in accordance with the contract.

1.02.1 Sanitary drains from the building and their connections to the septic tank.



TERMS OF REFERENCE

1.02.2 Soil, waste and vent pipe system of the building as shown on the Drawings.

PART 2 – PRODUCTS

2.01 DESCRIPTION OF MATERIALS

All materials to be used shall conform to the standards specified. All classes listed are not necessarily required for this project. Of classes listed, only those specifically called for under sections of this Division or shown shall be provided. Use of materials shall further be governed but other requirements imposed on other sections of this Specifications. Materials shall be subject to test necessary to ascertain their fitness if the Engineer so requires.

2.02 TRAPS

2.02.1 Traps installed on threaded pipe shall be recessed drainage pattern.

2.02.2 No trap which depends for its seal on the movable parts shall be used, full S-traps, bell traps and crown vented traps are prohibited.

2.02.3 Trap Clean outs: Each fixture trap except those cast integral or in combination with fixtures in which the trap seal is readily accessible or if the trap is removable shall have an accessible brass trap screw of ample size.

2.02.4 Underground traps except P-traps on floor drains shall be provided with removable clean outs.

2.03 CLEAN OUT AND CLEANOUT ACCESS COVERS

2.03.1 CLEAN OUTS

a. Clean out shall be of the same size as the pipe, but clean out larger than four inches will not be required, except as shown in the drawings.

b. Clean outs shall be provided in all soil, storm or waste lines at every change in direction greater than 45 degrees.

c. Clean outs shall not be more than 50 feet apart in horizontal drainage lines of 4 inches nominal diameter or less.

2.04 DRAINS

- a. Floor Drains at toilets Pipe Size 2"
- b. Shower Drain Pipe Size 3" & 4"
- c. Balcony and Ledge Drains Pipe Size 2" & 3"

2.05 FLOOR, WALLS AND CEILING PLATES

2.05.1 Where uncovered exposed pipes pass through floor, finished walls or ceilings, they shall be fitted with chromium plated cast brass plates or chromium plated pipe or steel plates on ferrous pipes.

2.05.2 Plates shall be large enough to completely close the hole around the pipes and shall be octagonal or round with the least dimension not less than one and one-half inches larger than the diameter of the pipe. Plates shall be well secured.

SECTION 4: DESIGN CONSIDERATIONS

1. Safety
2. Security
3. Functional



TERMS OF REFERENCE

4. Aesthetic
5. Energy Efficient Building
6. Accessibility

SECTION 5: PROJECT COST ESTIMATES

The bidders shall submit the quantities and cost of the different types of works to be carried out in accordance with DPWH Department Order No. 72 series of 2012 dated October 5, 2012. In particular, the quantities and cost of each work item shall be calculated and a bill of quantities shall be prepared. The bidders shall draw up a unit price analysis for each of the main pay work items.

The unit price of each of the main work pay items shall include:

- A. Cost of the Preliminary and Detailed Architectural and Engineering Design – Should be in accordance with NEDA guidelines.

- B. Construction Cost of the Project;

1. The Direct Cost are the following:

- a. Cost of Materials to be used in doing the work item called for, which shall include the following:

- a.1. Cost of source, including processing, crushing, stockpiling, loading, local taxes, construction and/or maintenance of haul roads, etc.
- a.2. Expenses for hauling to project site.
- a.3. Handling expenses
- a.4. Storage
- a.5. Allowance for waste and/or losses, not to exceed 5% of materials requirement.

- b. Cost of Labor:

- b.1. Salaries and wages as authorized by the Department of Labor and Employment

- c. Equipment Expenses:

- c.1. Rental of equipment which shall be based on the prevailing "Associated Construction Equipment Lessors, Inc." (ACEL) rental rates approved for use by the DPWH (Presently it is the 2009 ACEL Rates). Rental rates of equipment not indicated in the ACEL booklet shall be taken from the rental rates prepared by the DPWH Bureau of Equipment. For simplicity in computation, the operated rental rates are preferred over the bare rental rates as the former includes operator's wages, fringe benefits, fuel, oil, lubricants and equipment maintenance. The make, model and capacity of the equipment should be indicated in the detailed unit cost analysis.

- c.2. Mobilization and demobilization, shall be treated as a separate pay item. It shall be computed based on the equipment requirements of the project stipulated in the proposal and contract booklet. In no case shall mobilization and demobilization exceed 1% of the Estimated Direct Cost (EDC) of the civil works items.

2. The Indirect Cost shall consist of the following:



TERMS OF REFERENCE

- a. Overhead Expenses - ranges from 5 - 8% of the EDC, which includes the following:
 - a.1. Engineering and Administrative Supervision.
 - a.2. Transportation allowances.
 - a.3. Office Expenses, e.g., for office equipment and supplies, power and water consumption, communication and maintenance.
 - a.4. Premium on Contractor's All Risk Insurance (CARI).
 - a.5. Financing Cost.
 - Premium on Bid Security
 - Premium on Performance Security
 - Premium on Surety for Advance Payment
 - Premium on Warranty Bond (one year)
- b. Contingencies - ranges from 0.5 - 3% of the EDC. These include expenses for meetings, coordination with other stakeholders, billboards (excluding Project Billboard which is a pay item under the General requirements), stages during ground breaking & inauguration ceremonies and other unforeseen events
- c. Miscellaneous Expenses - ranges from 0.5 - 1% of the EDC. These include laboratory tests for quality control and plan preparation.
- d. Contractor's Profit Margin – shall be 8% of EDC: for projects above Php5 Million and 10% for projects Php5 Million and below
- e. VAT Component - shall be 7% of the sum of the EDC, OCM and Profit.
The following items shall not be subjected to OCM and Profit mark-up:
 - e.1. Mobilization and demobilization
 - e.2. Provision of Service Vehicle
- f. The following non-civil works items shall not be subjected to OCM mark-up:
 - f.1. Field/Laboratory Office & Living Quarters (Rental Basis)
 - f.2. Furnishing, Laboratory Equipment, Survey Equipment and Consumables
 - f.3. Assistance to the Engineers
 - f.4. Photographs B.7.5 Health and Safety B.7.6 Traffic Management
 - f.5. Environmental Compliance
 - f.6. Communication Equipment, etc.



TERMS OF REFERENCE

SECTION 6: CONSTRUCTION PHASE CONSIDERATIONS

1. Permits and Clearance

The bidders shall defray and all expenses necessary and incidental for the Project be able to secure the Environmental Clearance Certificate (ECC), including the corresponding Tree Cutting Permit (if any tree needs to be cut from the concerned government agencies, if necessary). The contractor shall, upon authorization of the Municipal Government, make representations with the government agencies concerned to expedite the release of the same. Obtain and pay the corresponding fees for all necessary approvals, permits and certificates such as the following:

1. Building Permit
2. Certificate of Completion of the Building c. Occupancy Permit
3. All other permits as may be required for the construction

2. Temporary Structures & Facilities

The contractor shall provide and maintain the following:

1. Temporary office and/or quarters for the contractor's project team personnel with water, light, telephone and toilet facilities.
2. Temporary bunkhouse/quarters for the contractor's workforce complete with toilet and bath facilities.

3. Mobilization

The contractor shall mobilize all the required project team personnel, equipment, tools and manpower with the required skills and insufficient number as may be necessary for his efficient undertaking of the project.

4. Construction Proper

The contractor shall prosecute all the works under the contract in strict accord with standard engineering methodology and procedures and shall be responsible for maintaining cleanliness and orderliness in the project area throughout the duration of the contract. The Contractor shall deploy qualified workers with necessary certification.

5. Electrification

The contractor shall pay to the local power utility the cost of providing the additional electrical distribution facilities for the project.

6. Material Testing

All material testing shall be conducted by the accredited testing laboratories.

7. Subcontracts

Subcontracting is allowed. The portions of Project and the maximum percentage allowed to be subcontracted are indicated in the **BDS**, which shall not exceed fifty percent (50%) of the contracted Works. Subcontracts were not allowed in Structural, Civil and Architectural Works.



TERMS OF REFERENCE

8. Key Personnel

The key personnel must meet the required minimum years of experience set below:

Key Personnel	General Experience	Relevant Experience
1 – Project Engineer/ Architect	5 years	3 years
1 – Safety Officer	5 years	3 years
1 – Foreman	10 years	5 years
1 – Master Plumber	5 years	5 years
1 – Electrician	5 years	5 years
5 – Skilled	5 years	3 years
10 – Helper	1 year	1 year

9. Equipment

The minimum major equipment requirements are the following:

Equipment	Capacity	Number of Units
Excavator	6-10 tons	1
Backhoe	0.80 cu.m	1
Plate Compactor	-	1
Mobile Crane	-	1
Dump Truck	12 cu.yd	1

SECTION 7: CONTRACT IMPLEMENTATION

(Of the 2016 Revised IRR of RA 9184 “ANNEX G”)

1. No works shall commence unless the contractor has submitted the required documentary requirements and the procuring entity has given written approval. Work execution shall be in accordance with reviewed and approved documents.
2. The contractor shall be responsible for obtaining all necessary information as to risks, contingencies and other circumstances which may affect the works and shall prepare and submit all necessary documents specified by the procuring entity to meet all regulatory approvals as specified in the contract documents.
3. The Contractor shall submit a detailed program of work within fourteen (14) calendar days after the issuance of the Notice to proceed for approval by the procuring entity that shall include, among others:
 - i. The order in which it intends to carry out the work including anticipated timing for each stage of design/detailed engineering and construction;
 - ii. Periods for review of specific outputs and any other submissions and approvals;
 - iii. Sequence of timing for inspections and tests as specified in the contract documents;
 - iv. General description of the design and construction methods to be adopted;
 - v. Number and names of personnel to be assigned for each stage of the work;
 - vi. List of equipment required on site for each major stage of the work; and
 - vii. Description of the quality control system to be utilized for the project.
4. Any errors, omissions, inconsistencies, inadequacies or failure submitted by the contractor that do not comply with the requirements shall be rectified, resubmitted and reviewed at the contractors cost. If the Contractor wishes to modify any design or document which has been previously submitted, reviewed and approved, the contractor shall notify the procuring entity within a reasonable period of time and shall shoulder the cost of such changes.



TERMS OF REFERENCE

5. As a rule, changes in design and construction requirements shall be limited only to those that have not been anticipated in the contract documents prior to contract signing and approval. The following guidelines shall govern approval for change or variation orders: i. Change Orders resulting from design errors, omissions or nonconformance with the performance specifications and parameters and the contract documents by the contractor shall be implemented by the contractor at no additional cost to the procuring entity. ii. Provided that the contractor suffers delay and/or incurs costs due to changes or errors in the procuring entity's performance specifications and parameters, he shall be entitled to either one of the following: a. an extension of time for any such delays under Section 10 of Annex E; or b. payment for such costs as specified in the contract documents, provided, that the cumulative amount of the variation order does not exceed ten percent (10%) of the original contract price.
6. The contract documents shall include the manner and schedule of payment specifying the estimated contract amount and installments in which the contract price will be paid.
7. The contractor shall be entitled to advance payment subject to the provisions of Section 4 of Annex E.
8. The procuring entity shall define the quality control procedures for the design and construction in accordance with agency guidelines and shall issue the proper certificates of acceptance for sections of the works or the whole of the works as provided for in the contract documents.
9. The contractor shall provide all necessary equipment, personnel, instruments, documents and others to carry out specified tests.
10. All design and build projects shall have a minimum Defects Liability Period of one (1) year after contract completion or as provided for in the contract documents. This is without prejudice, however, to the liabilities imposed upon the engineer/architect who drew up the plans and specification for a building sanctioned under Section 1723 of the New Civil Code of the Philippines.
11. The contractor shall be held liable for design and structural defects and/or failure of the completed project within the warranty periods specified in Section 62.2.2 of the IRR.H

- END OF SECTION -

SECTION 8: SUBMITTALS

I. BIDDING REQUIREMENTS:

A. Documents Comprising the Bid: Eligibility and Technical Components

4 Copies (1 original copy and 3 duplicate copies) of bid documents

- a. The first envelope shall contain the eligibility and technical documents of the Bid as specified in **Section IX. Checklist of Technical and Financial Documents**.
- b. If the eligibility requirements or statements, the bids, and all other documents for submission to the BAC are in foreign language other than English, it must be accompanied by a translation in English, which shall be authenticated by the appropriate Philippine foreign service establishment, post, or the equivalent office having jurisdiction over the foreign bidder's affairs in the Philippines. For Contracting Parties to the Apostille Convention, only the translated documents shall be authenticated through an apostille pursuant to GPPB Resolution No. 13-2019 dated 23 May 2019. The English translation shall govern, for purposes of interpretation of the bid.



TERMS OF REFERENCE

- c. A valid PCAB License is required, and in case of joint ventures, a valid special PCAB License, and registration for the type and cost of the contract for this Project. Any additional type of Contractor license or permit shall be indicated in the **BDS**.
- d. A List of Contractor's key personnel (e.g., Project Manager, Project Engineers, Materials Engineers, and Foremen) assigned to the contract to be bid, with their complete qualification and experience data shall be provided. These key personnel must meet the required minimum years of experience set in the **BDS**.

A List of Contractor's major equipment units, which are owned, leased, and/or under purchase agreements, supported by proof of ownership, certification of availability of equipment from the equipment lessor/vendor for the duration of the project, as the case may be, must meet the minimum requirements for the contract set in the **BDS**.

B. Documents Comprising the Bid: Financial Component

4 Copies (1 original copy and 3 duplicate copies) of bid documents

- a. The second bid envelope shall contain the financial documents for the Bid as specified in **Section IX. Checklist of Technical and Financial Documents**.
- b. Any bid exceeding the ABC indicated in paragraph 1 of the **IB** shall not be accepted.
- c. For Foreign-funded procurement, a ceiling may be applied to bid prices provided the conditions are met under Section 31.2 of the 2016 revised IRR of RA No. 9184.

C. Additional Technical Documents

4 Copies (1 original copy and 3 duplicate copies) of bid documents

1. Architectural – 4 copies of Architectural Plans in A3 size given by the BPSU OPPES Technical Working Group for Infrastructure

2. Structural - 4 Copies in A3 size signed and sealed for the design in accordance with the National Building Code of the Philippines with its referral codes such as the National Structural Code of the Philippines latest edition which consists of the following:

- 1. Miscellaneous Details
- 2. Construction Notes
- 3. Foundation Plan
- 4. Detail of Columns
- 5. Foundation Schedule
- 6. Floor Framing Plan
- 7. Schedule of Girders and Beams
- 8. Slab Details
- 9. Stair Details

and Structural Analysis of the following:

- a. Isolated / combined / Mat Footings
- b. Footing Tie Beams
- c. Columns / shear walls
- d. Beams and Girders
- e. Suspended Slab
- f. Roof Trusses (if any)
- g. Concrete / Steel Canopies

3. Electrical - 4 Copies in A3 size duly signed and sealed by a licensed Professional Electrical Engineer for the design of the electrical system of the building in accordance with the Philippine Electrical Code latest edition, Fire Code of the Philippines, National Building Code of the Philippines



TERMS OF REFERENCE

and Local Electrical Utility requirements which consists of the following:

1. Site development
2. Lighting layout
3. Power layout
4. Schedule of Loads
5. One line / Riser diagram
6. General Notes
7. Legends

and Electrical Design Analysis of the following:

- a. Short circuit calculation
- b. Voltage drop calculation
- c. Arc Flash
- d. Protection coordination analysis
- e. Load flow analysis
- f. Illumination Design/Computation for the entire electrical project study

4. Plumbing - 4 Copies in A3 size signed and sealed for the detailed design for the water supply, drainage and sewer system of the building in accordance with the applicable laws, rules and regulations governing health safety and sanitation which consists of the following:

1. Site development
2. General Notes and Legends
3. Water Line Layout Plan
4. Sewer Line Layout and Drainage Layout Plan
5. Blow-up Details
6. Isometric Diagram
7. Detail of Septic Tank and Catch Basins

5. Mechanical- 4 Copies in A3 size signed and sealed for the design for the mechanical drawings that include the ACCU LAYOUT AND APPROPRIATE FIRE FIGHTING SYSTEM of the building in accordance with the Fire Code of the Philippines and the National Building Code of the Philippines which consists of the following:

1. ACCU Layout
2. Sprinkler System Layout Plan
3. Smoke Detector and Fire Extinguisher Layout Plan
4. Single Line Diagram Layout
5. General Notes and Legends

6. Ancillary Works – The bidders shall provide the ancillary works such as street, parking, and property boundary lights, pavement markings, traffic signs, landscaping, etc.

Prepared by:

Ar. Roxette S.Umerez,uap
Architect 1
BPSU, TWG for Infrastructure

Ar. Jo-ana Mari Z. Tanega,uap
Architect 1
BPSU, PPES

Noted by:

Dr. Alfredo D. Valentos, PME
PPES Director