




NOTE :
1. WRITTEN DIMENSIONS ON THESE DRAWINGS SHALL HAVE PRECEDENCE OVER SCALED DIMENSIONS. CONTRACTORS SHALL VERIFY AND BE RESPONSIBLE FOR ALL DIMENSIONS AND CONDITIONS ON THE JOB. THE DESIGNER MUST BE NOTIFIED IMMEDIATELY OF ANY VARIATIONS FROM THE DIMENSIONS AND CONDITIONS SHOWN BY THESE DRAWINGS.
2. NOTE : EMERGENCY ON ALL DRAWINGS & SPECIFICATIONS (ARCHITECTURAL, STRUCTURAL, SANITARY, ELECTRICAL, MECHANICAL ETC.) SHALL BE SUBJECT FOR VERIFICATION DO NOT SCALE!

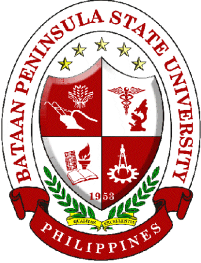


BATAAN PENINSULA STATE UNIVERSITY
TECHNICAL WORKING GROUP FOR INFRASTRUCTURE
CAPITOL COMPOUND, BROY, TENEJERO, CITY OF BALANGA, BATAAN,
E-MAIL: bpsu.ten@bpsu.edu.ph / bpsu@bpsu.edu.ph / bpsu@bpsu.edu.ph
TELEPHONE NO. : (0477) 237-15-98

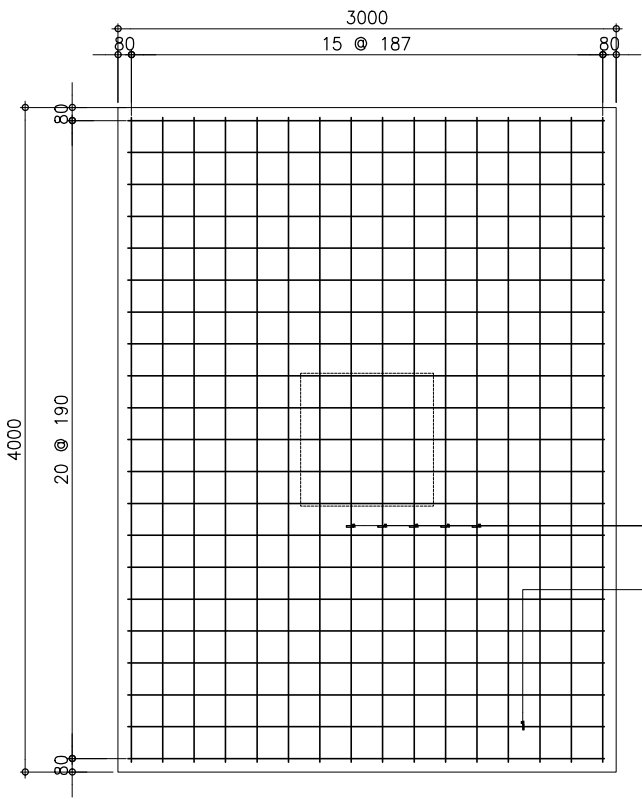


AUTOMATED GUIDEWAY TRANSIT SYSTEM
FOOTING BOTTOM BAR DETAIL
SCALE 1:30mts

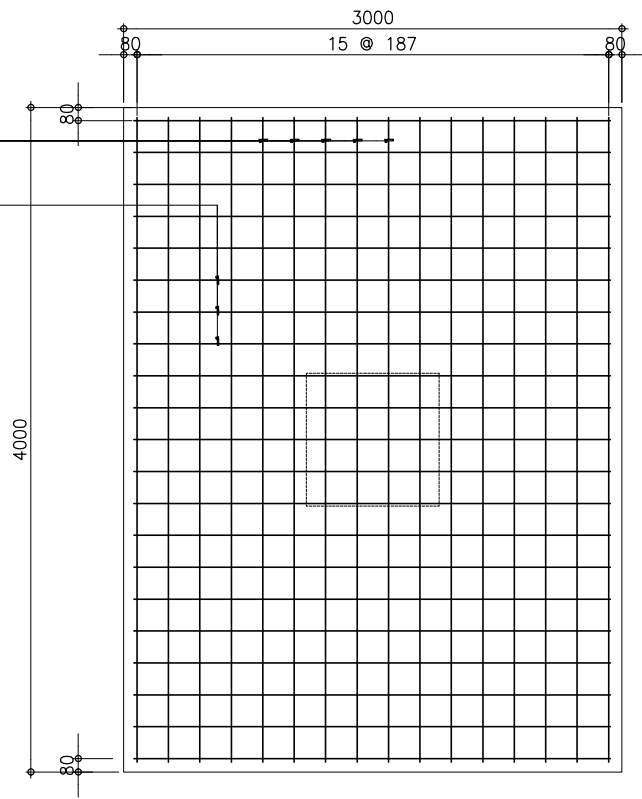

AUTOMATED GUIDEWAY TRANSIT SYSTEM
FOOTING TOP BAR DETAIL
SCALE 1:30mts

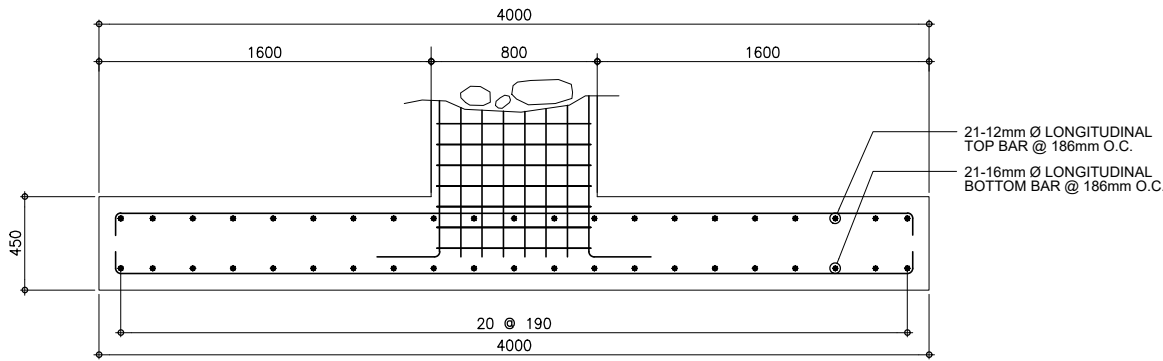

AUTOMATED GUIDEWAY TRANSIT SYSTEM
DETAILED TRANSVERSE SECTION OF FOOTING
SCALE 1:30mts

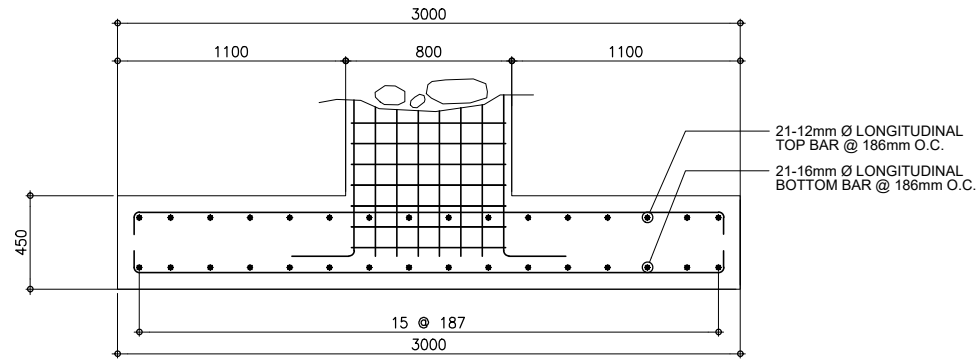

AUTOMATED GUIDEWAY TRANSIT SYSTEM
DETAILED LONGITUDINAL SECTION OF FOOTING
SCALE 1:30mts

PROJECT TITLE
**INSTALLATION OF AUTOMATIC
GUIDE-WAY TRANSIT (AGT) IN
BPSU MAIN CAMPUS**

LOCATION:
BATAAN PENINSULA STATE UNIVERSITY (MAIN
CAMPUS), BALANGA CITY, BATAAN

STRUCTURAL ENGINEER
REG. NO. :
PTR. NO. :
PLACE :
TN NO. :

MASTER PLUMBER/SANITARY ENGINEER
REG. NO. :
PTR. NO. :
PLACE :
TN NO. :

PROFESSIONAL ELECTRICAL ENGINEER
REG. NO. :
PTR. NO. :
PLACE :
TN NO. :

PROFESSIONAL MECHANICAL ENGINEER
REG. NO. :
PTR. NO. :
PLACE :
TN NO. :

REVISION		
NO.	DESCRIPTION	DATE
1		
2		

PREPARED BY:

AR. ROXETTE S. UMEREZ
ARCHITECT 1, BPSU TWG

REG. NO. :
PTR. NO. :
PLACE :
TN NO. :

REVIEWED BY:

JASON ANTHONY BANZON
CAMPUS DIRECTOR

NOTED BY:

ENGR. ALFREDO D. VALENTOS
DIRECTOR OF PPES

RECOMMENDED BY:

DR. EDMUNDO C. TUNGOL
VICE PRESIDENT ADMIN. & FINANCE

APPROVED BY:

DR. GREGORIO J. RODIS
UNIVERSITY PRESIDENT

REPUBLIC ACT 9266.
NOTE: THIS DRAWING, AS AN INSTRUMENT OF SERVICE
IS THE PROPERTY OF : BATAAN PENINSULA STATE
UNIVERSITY AND AS SUCH MUST NOT BE
REPRODUCED OR COPIED IN PART OR IN WHOLE
WITHOUT THEIR PERMISSION ALL DRAWINGS ARE
TO BE RETURNED WHEN NO LONGER IN USE.

SHEET CONTENT: SHEET NUMBER

S4