
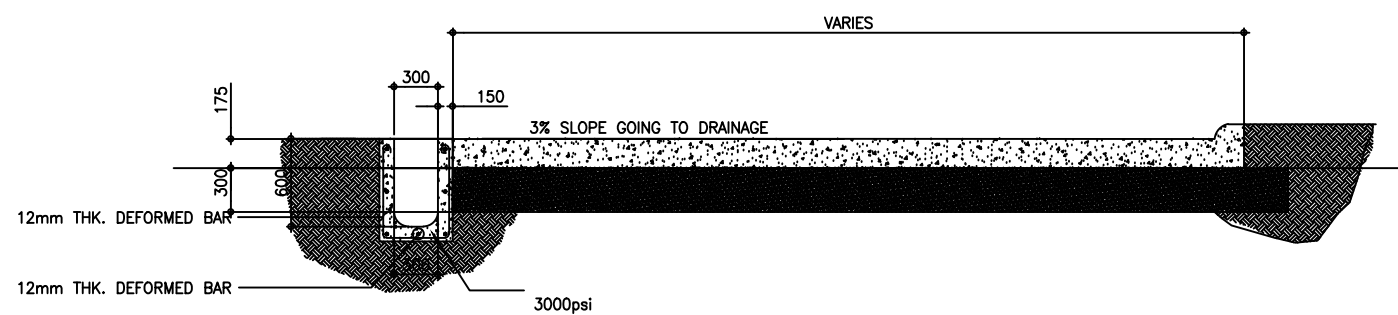
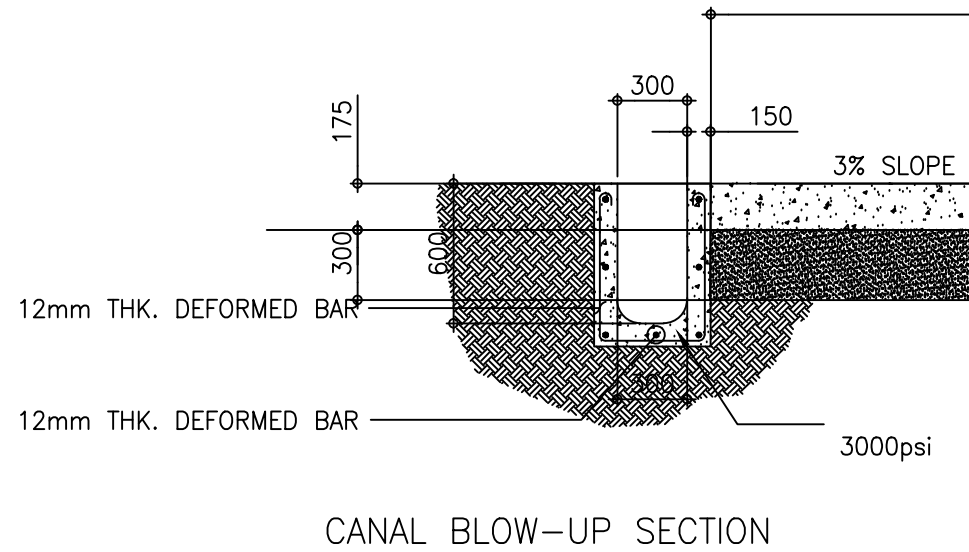


NOTE : DIMENSIONS ON THESE DRAWINGS SHALL HAVE PRECEDENCE OVER SCALE DIMENSIONS. CONTRACTORS SHALL VERIFY AND BE RESPONSIBLE FOR ALL DIMENSIONS AND CONDITIONS ON THE JOB. THE DESIGNER MUST BE NOTIFIED IMMEDIATELY OF ANY VARIATIONS FROM THE DIMENSIONS AND CONDITIONS SHOWN BY THESE DRAWINGS.

NOTE : DIMENSIONS ON ALL DRAWINGS & SPECIFICATIONS (MECHANICAL, ELECTRICAL, SANITARY, ETC.) SHALL BE SUBJECT FOR VERIFICATION. DO NOT SCALE.

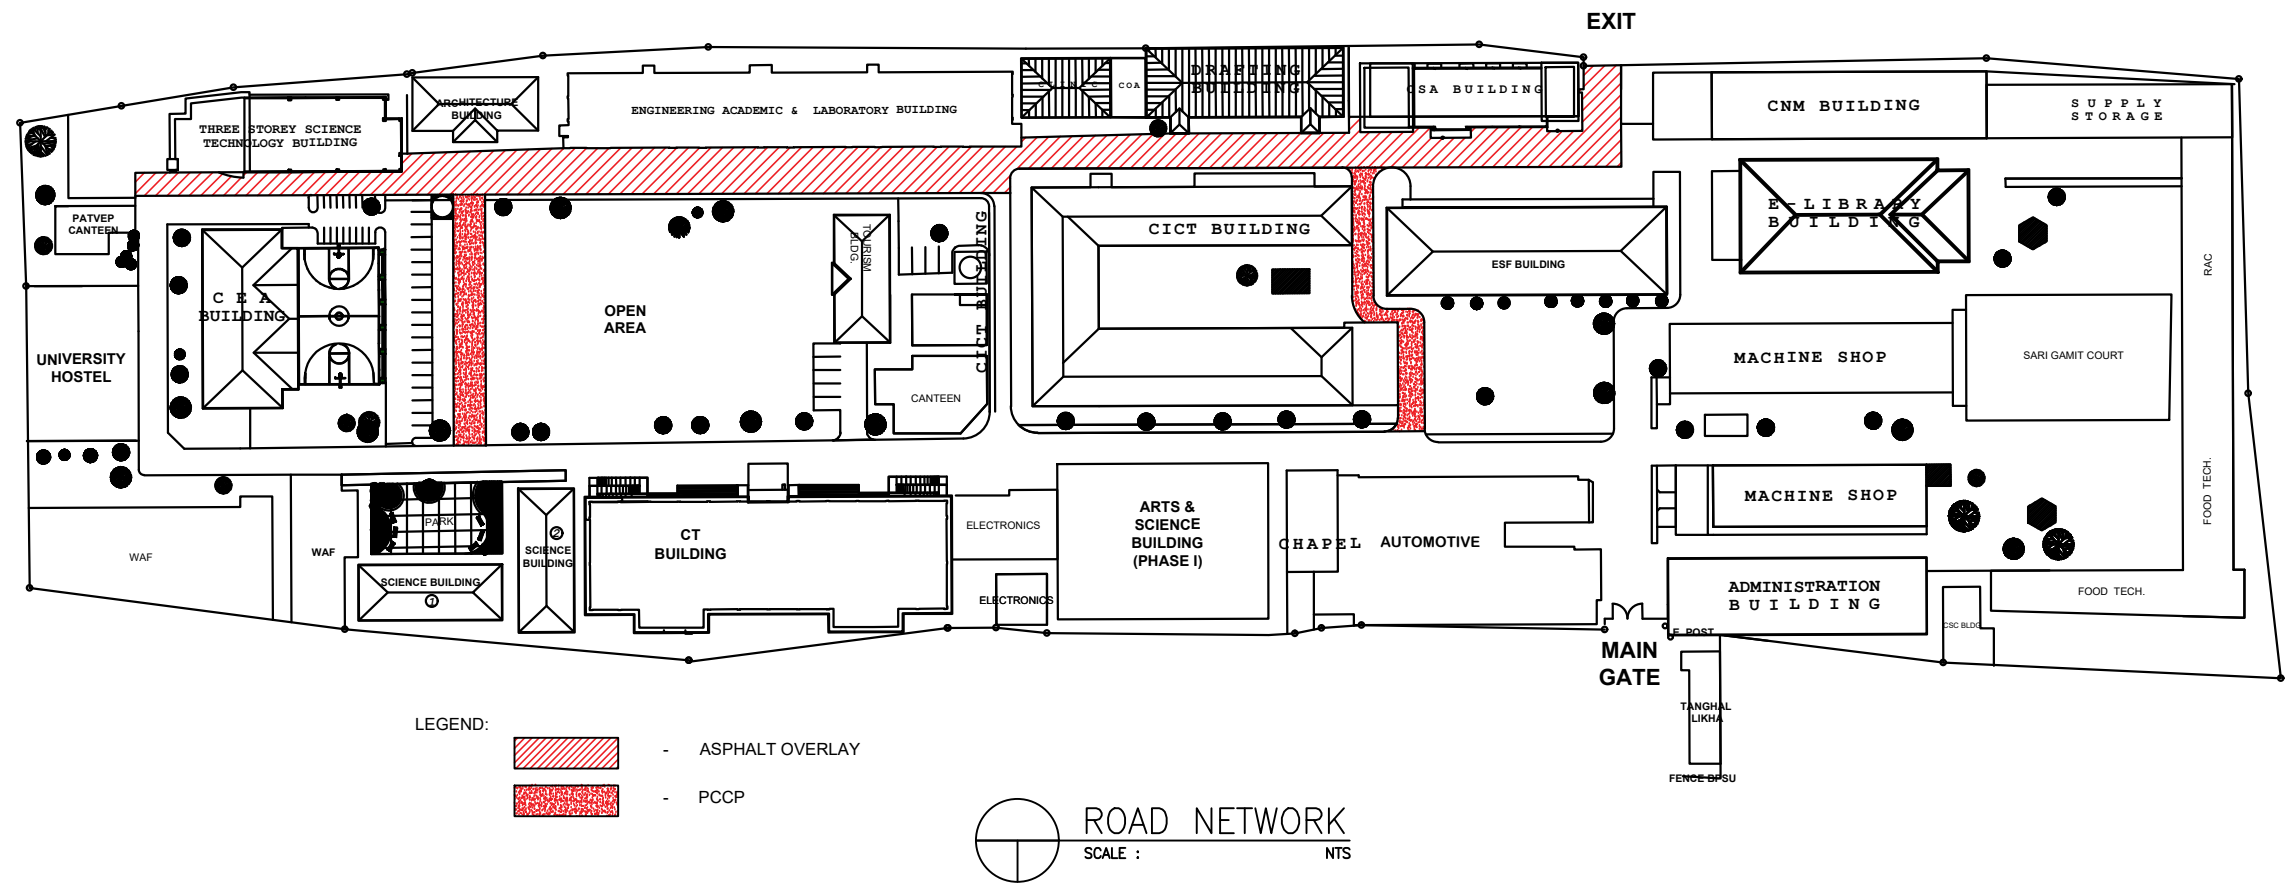

PROJECT TITLE:		
COMPLETION OF ROAD NETWORK AND DRAINAGE SYSTEM AT BPSU MAIN CAMPUS		
LOCATION:		
BATAAN PENINSULA STATE UNIVERSITY (MAIN CAMPUS) BALANGA CITY, BATAAN		
STRUCTURAL ENGINEER		
REG. NO.		
PTR. NO.		
PLACE:		
TIN NO.		
MASTER PLUMBER/SANITARY ENGINEER		
REG. NO.		
PTR. NO.		
PLACE:		
TIN NO.		
PROFESSIONAL ELECTRICAL ENGINEER		
REG. NO.		
PTR. NO.		
PLACE:		
TIN NO.		
PROFESSIONAL MECHANICAL ENGINEER		
REG. NO.		
PTR. NO.		
PLACE:		
TIN NO.		
REVISION		
NO.	DESCRIPTION	DATE
1		
2		
PREPARED BY:		
AR. ROXETTE S. UMEREZ		
ARCHITECT I		
REG. NO.		
PTR. NO.		
PLACE:		
TIN NO.		
REVIEWED BY:		
JASON ANTHONY B. BANZON		
CAMPUS DIRECTOR		
NOTED BY:		
ENGR. ALFREDO D. VALENTOS		
DIRECTOR OF PPES		
RECOMMENDED BY:		
DR. EDMUNDO C. TUNGOL		
VICE PRESIDENT ADMIN. & FINANCE		
APPROVED BY:		
DR. GREGORIO J. RODIS		
UNIVERSITY PRESIDENT		
REPUBLIC ACT 9266		
NOTE: THIS DRAWING, AS AN INSTRUMENT OF SERVICE IS THE PROPERTY OF BATAAN PENINSULA STATE UNIVERSITY AND AS SUCH MUST NOT BE REPRODUCED OR COPIED IN PART OR IN WHOLE WITHOUT THEIR PERMISSION ALL DRAWINGS ARE TO BE RETURNED WHEN NO LONGER IN USE.		
SHEET CONTENT:		SHEET NUMBER:
		S1