



NOTE :
WRITTEN DIMENSIONS ON THESE DRAWINGS SHALL HAVE PRECEDENCE OVER SCALED DIMENSIONS.
IN THE EVENT OF A DISCREPANCY BETWEEN THE DIMENSIONS AND THE SCALED DIMENSIONS, THE DIMENSIONS SHALL PREVAIL.
THESE DRAWINGS ARE THE PROPERTY OF BATAAN PENINSULA STATE UNIVERSITY. NO PART SHALL BE REPRODUCED OR TRANSMITTED IN ANY FORM OR BY ANY MEANS, ELECTRONIC OR MECHANICAL, INCLUDING PHOTOCOPYING, RECORDING, OR BY ANY INFORMATION STORAGE AND RETRIEVAL SYSTEM, WITHOUT PERMISSION IN WRITING FROM BATAAN PENINSULA STATE UNIVERSITY.

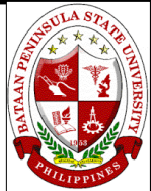


BATAAN PENINSULA STATE UNIVERSITY
TECHNICAL WORKING GROUP FOR INFRASTRUCTURE

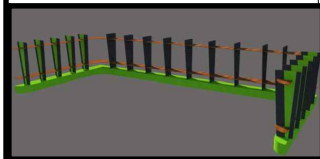

COMPUTER TABLE 18 CAPACITY



LEDGES

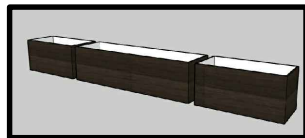

PLANTER BOX




RACK PARTITION



ACU 1HP SPLIT TYPE



L-SHAPE BAR WITH DISPLAY CASE

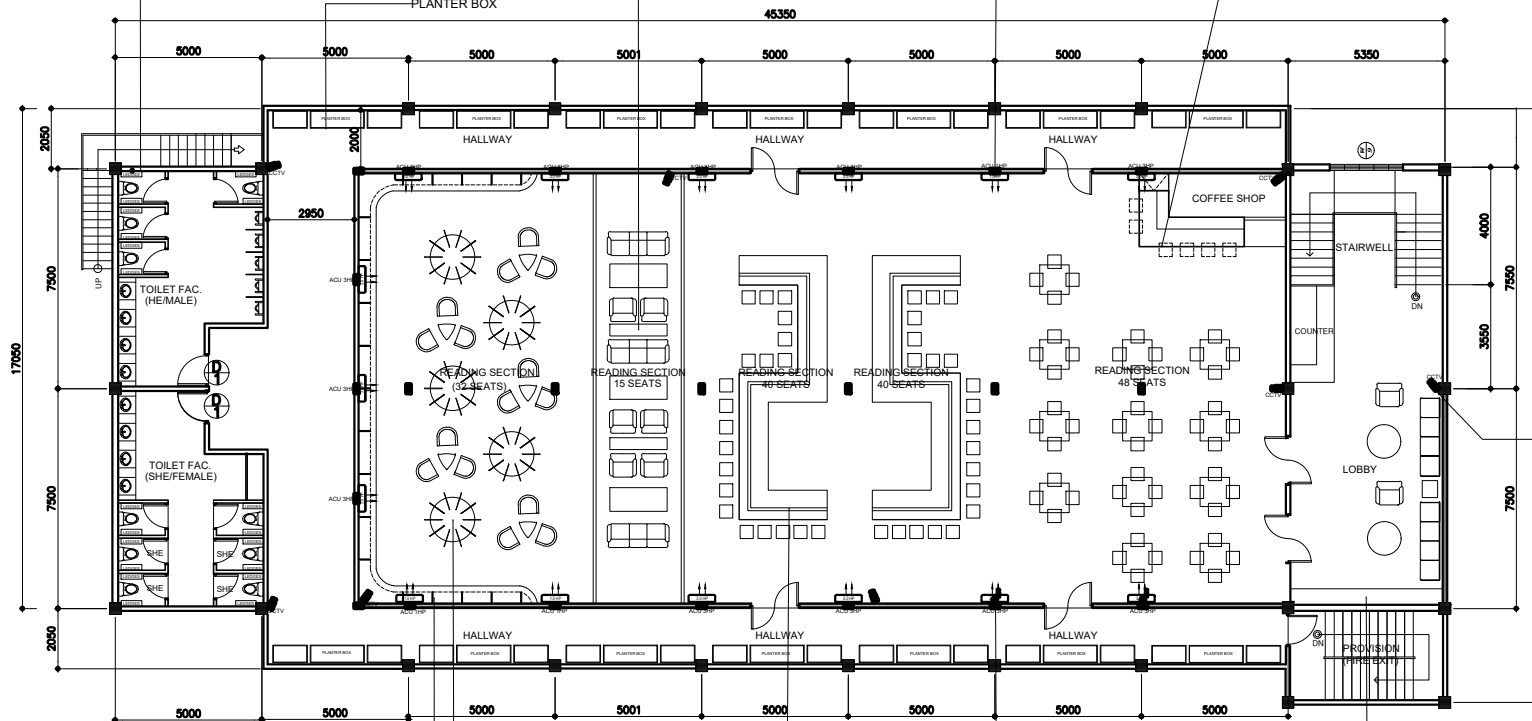

CCTV



BOOKSHELVES



ACU 3HP SPLIT TYPE



READING AND STUDYING CHAIR



4 LAYER SHELVES

FURNITURES AND FIXTURES OF LIBRARY AT MAIN CAMPUS

TECHNOLOGICAL
BATAAN PENINSULA STATE UNIVERSITY
TENERO BALANGA CITY

REVISION

REVISION

REVISION

REVISION

REVISION

REVISION

REVISION

REVISION

REVISION

REVISION

REVISION