



NOTE: ALL DIMENSIONS ON THESE DRAWINGS SHALL HAVE PRECEDENCE OVER SCALED DIMENSIONS. CONTRACTORS SHALL VERIFY AND BE RESPONSIBLE FOR ALL DIMENSIONS AND CONDITIONS ON THE JOB. THE DESIGNER MUST BE NOTIFIED IMMEDIATELY OF ANY VARIATIONS FROM THE DIMENSIONS AND CONDITIONS SHOWN BY THESE DRAWINGS.

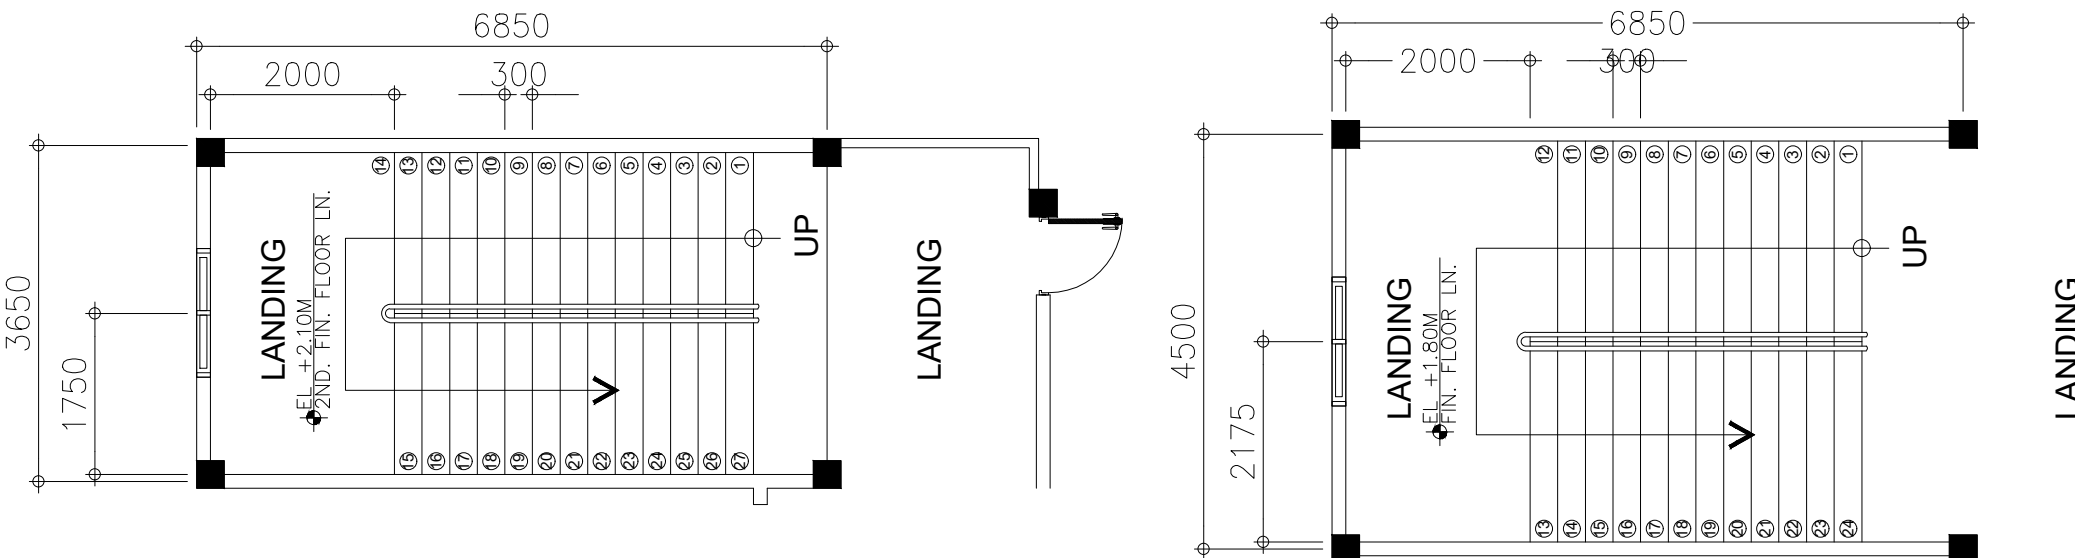

1 S T A I R P L A N
A 9 SCALE 1:50 MTS

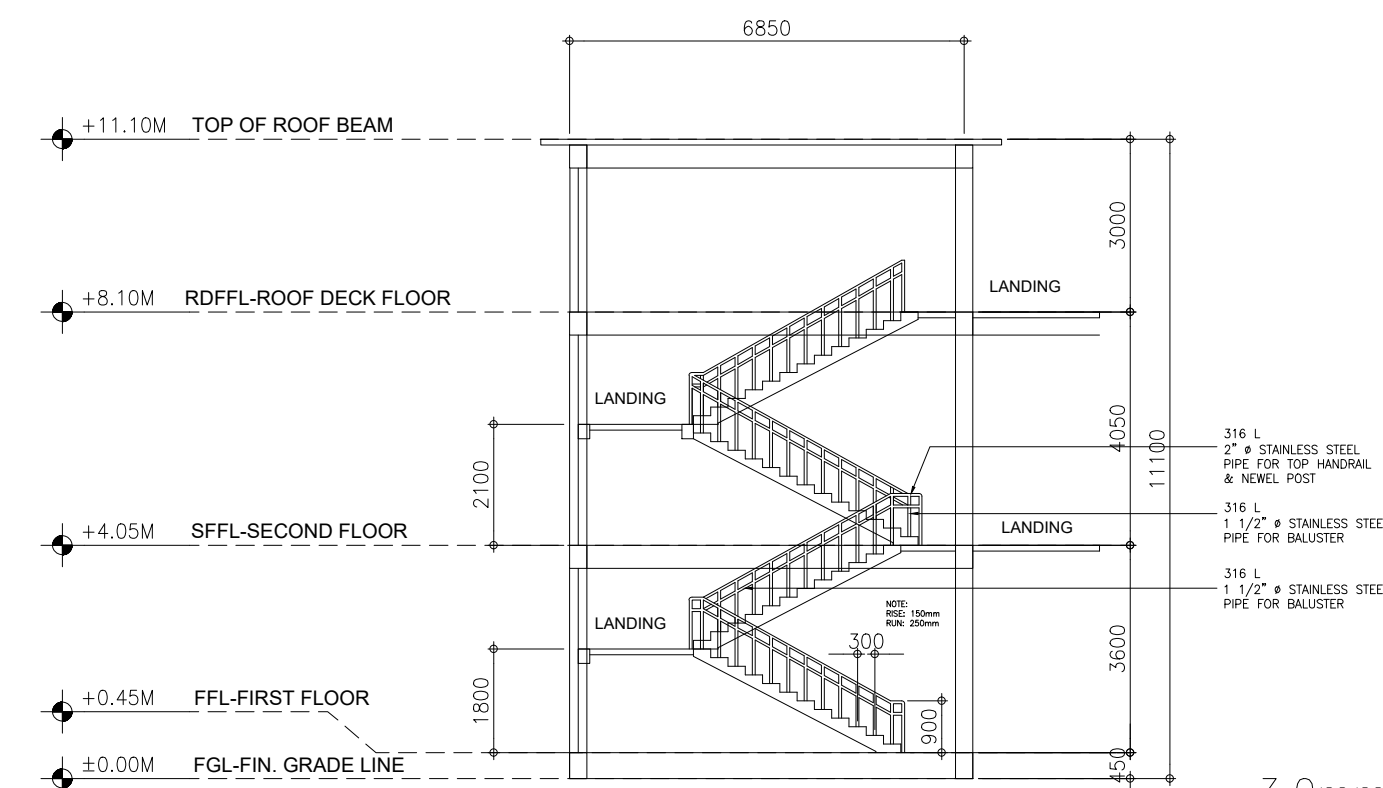


2 S T A I R S E C T I O N
A 9 SCALE 1:50 MTS

3.0mm THK 2"x 2" TUBULAR BAR


SFFL-SECOND FLOOR

BALCONY

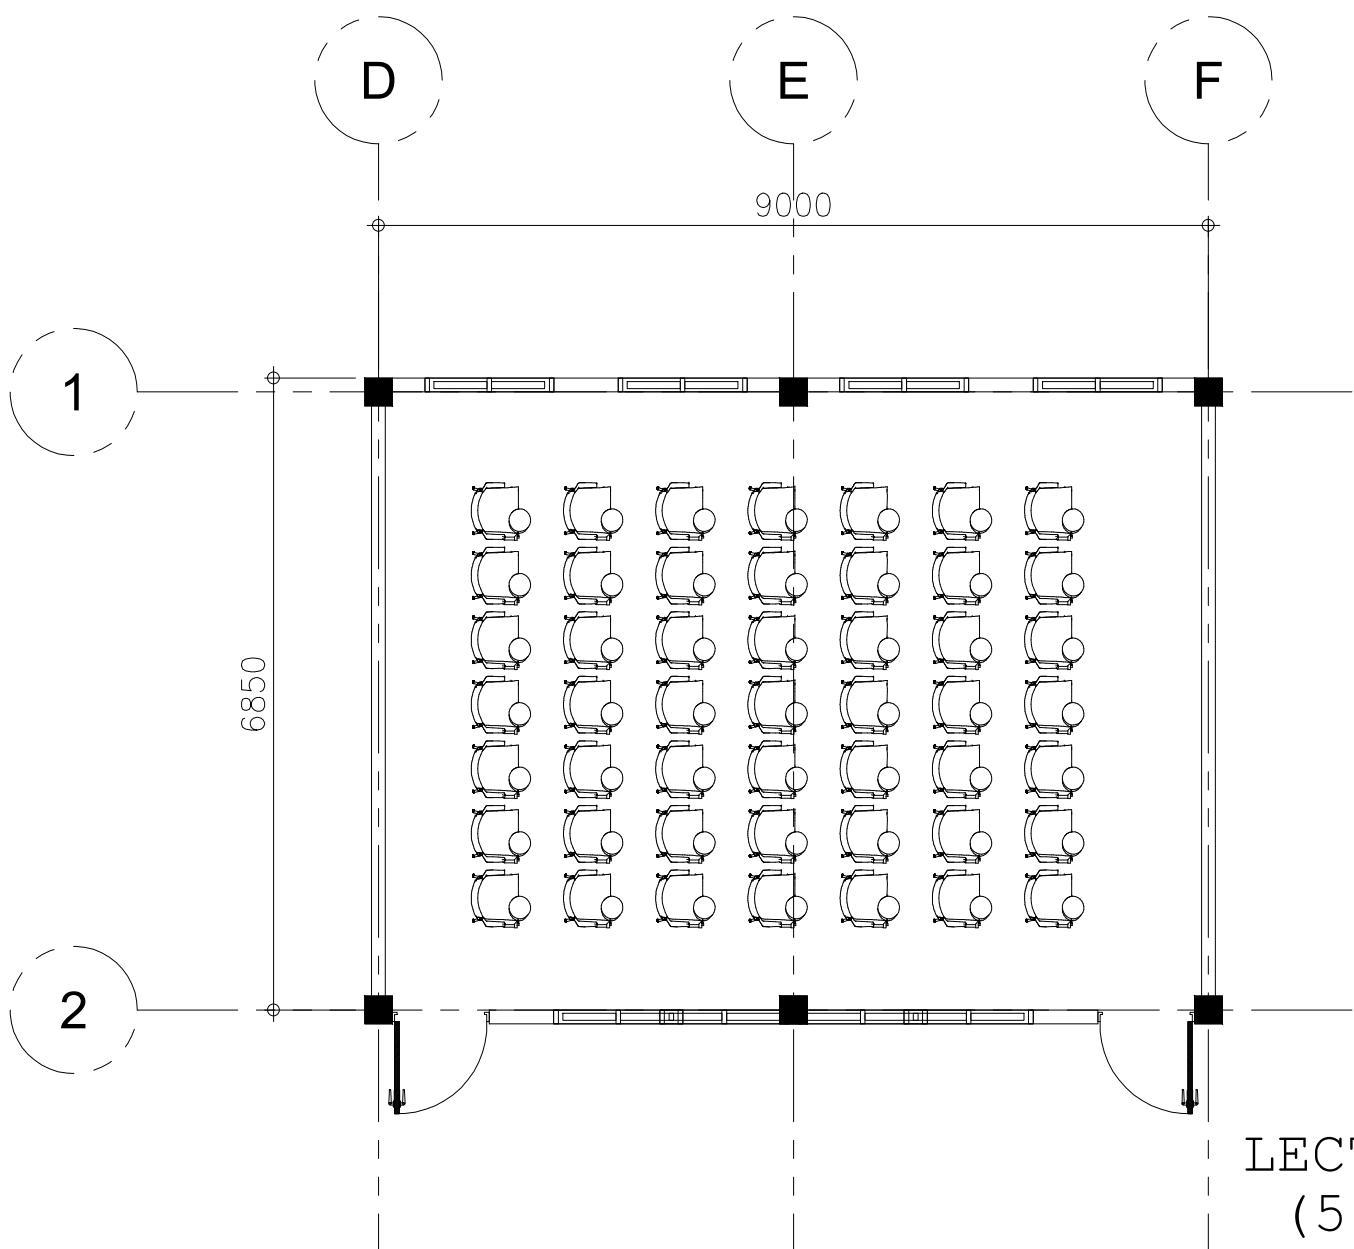


3 BLOW-UP PLAN (LECTURE ROOM)
F L O O R P L A N
A 9 SCALE 1:50 MTS

LECTURE ROOM
(50 SEATS)
FF-2

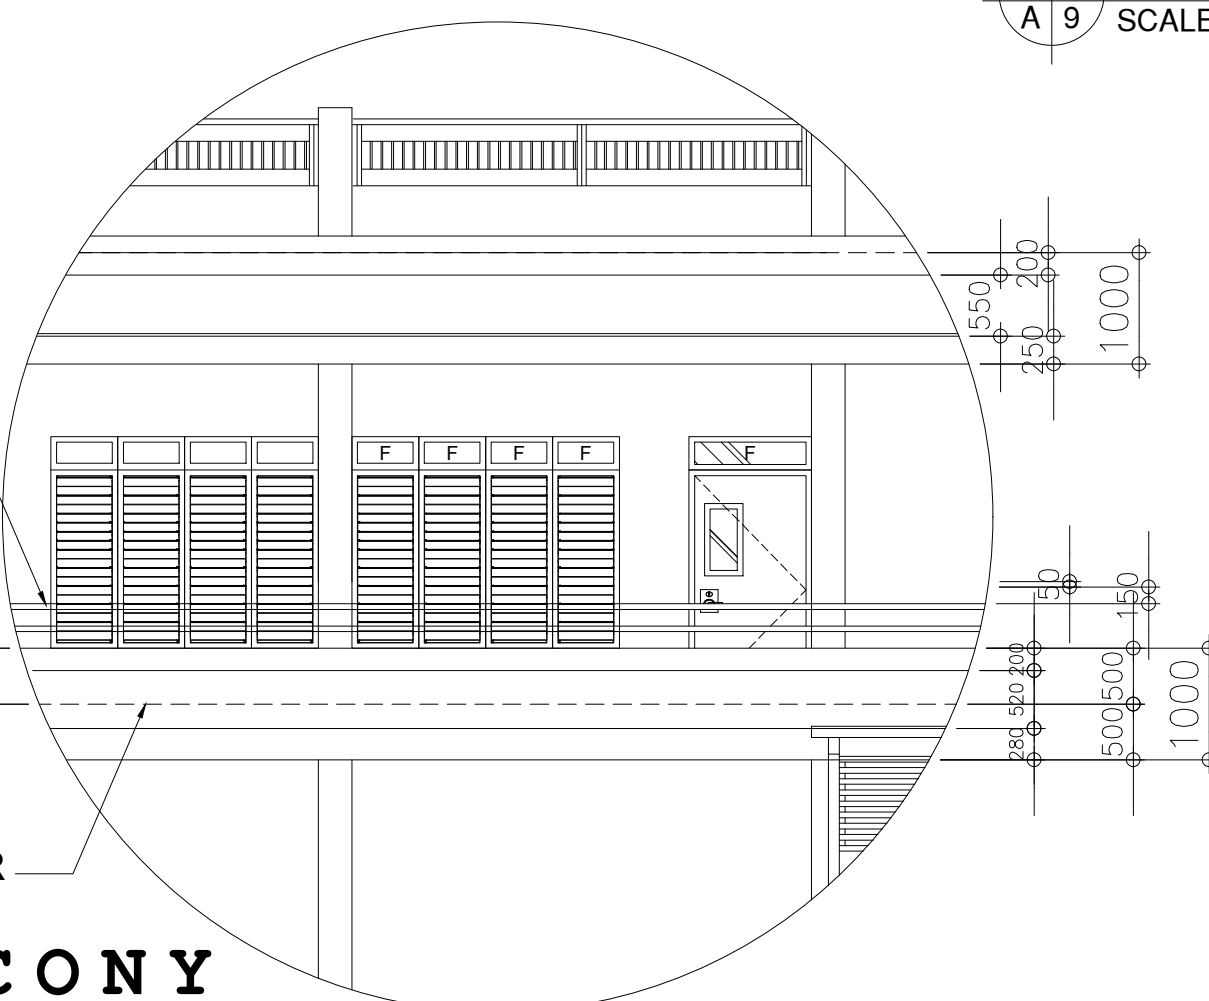

4 R A I L I N G D E T A I L S
A 9 SCALE NTS

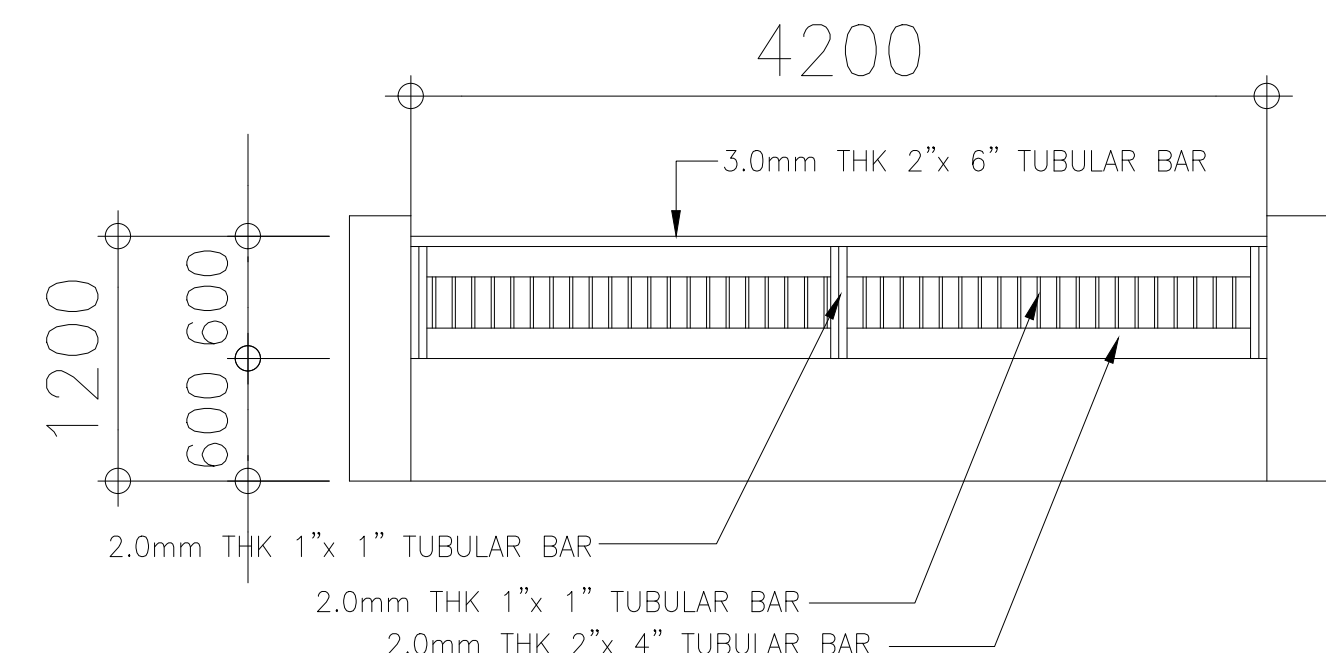

ROOF DECK



BATAAN PENINSULA STATE UNIVERSITY
TECHNICAL WORKING GROUP FOR INFRASTRUCTURE
CAPITOL COMPOUND, BRGY. TENEJERO, CITY OF BALANGA, BATAAN,
E-MAIL: bpsu.twginfra2016@gmail.com/ bpsupes2017@gmail.com
TELEPHONE NO. : (047) 237-15-98

FLOOR FINISH SCHEDULE (FOR ARCHITECT'S APPROVAL)			WALL FINISH SCHEDULE (FOR ARCHITECT'S APPROVAL)			PARTITION SCHEDULE (FOR ARCHITECT'S APPROVAL)		
FF-1	60 x 60 CERAMIC NON-SKID TILES (DARK COLOR)		WF-1	30 cm x 60cm POLISHED CONCRETE TILES				
FF-2	60 cm x 60 cm POLISHED CERAMIC TILES							
FF-3	60 cm x 60cm NON-SKID CERAMIC TILES (LIGHT COLOR)							
FF-4	BROAD LOOMS FINISH CARPET							
FF-5	VITRIFIED CERAMIC TILES (WOOD FINISH)							
FF-6	60 x 60 CERAMIC NON-SKID TILES WITH ANTI SLIP THREAD NOSING							

PROJECT TITLE:
**COMPLETION OF
MULTI-PURPOSE HALL
BUILDING AT
BALANGA CAMPUS**

LOCATION:
BATAAN PENINSULA STATE UNIVERSITY (MAIN CAMPUS)
CAPITOL COMPOUND, CITY OF BALANGA, BATAAN

STRUCTURAL ENGINEER
REG. NO. :
PTR. NO. :
PLACE :
TIN NO. :

MASTER PLUMBER/SANITARY ENGINEER
REG. NO. :
PTR. NO. :
PLACE :
TIN NO. :

PROFESSIONAL ELECTRICAL ENGINEER
REG. NO. :
PTR. NO. :
PLACE :
TIN NO. :

PROFESSIONAL MECHANICAL ENGINEER
REG. NO. :
PTR. NO. :
PLACE :
TIN NO. :

REVISION
NO. DESCRIPTION DATE
2

PREPARED BY:
AR. ROXETTE S. UMEREZ
ARCHITECT 1, BPSU TWG
REG. NO. :
PTR. NO. :
PLACE :
CHECKED BY:
AR. JO-ANA MARI Z. TANEGA
ARCHITECT 1, PPES OFFICE
REG. NO. :
PTR. NO. :
PLACE :
NOTED BY:

ENGR. ALFREDO D. VALENTOS
DIRECTOR, PPES

RECOMMENDED BY:
DR. EDMUNDO C. TUNGOL
VICE PRESIDENT ADMIN. & FINANCE

APPROVED BY:
DR. GREGORIO J. RODIS
UNIVERSITY PRESIDENT

REPUBLIC ACT 9266.
NOTE: THIS DRAWING, AS AN INSTRUMENT OF SERVICE, IS THE PROPERTY OF : BATAAN PENINSULA STATE UNIVERSITY AND AS SUCH MUST NOT BE REPRODUCED OR COPIED IN PART OR IN WHOLE WITHOUT THEIR PERMISSION ALL DRAWINGS ARE TO BE RETURNED WHEN NO LONGER IN USE.

SHEET CONTENT:
• STAIR DETAILS
- STAIR PLAN
- STAIR SECTION
• BLOW-UP PLAN
- LECTURE ROOM
• RAILING DETAILS
- BALCONY
- ROOF DECK

SHEET NUMBER:
A-MPH-09