


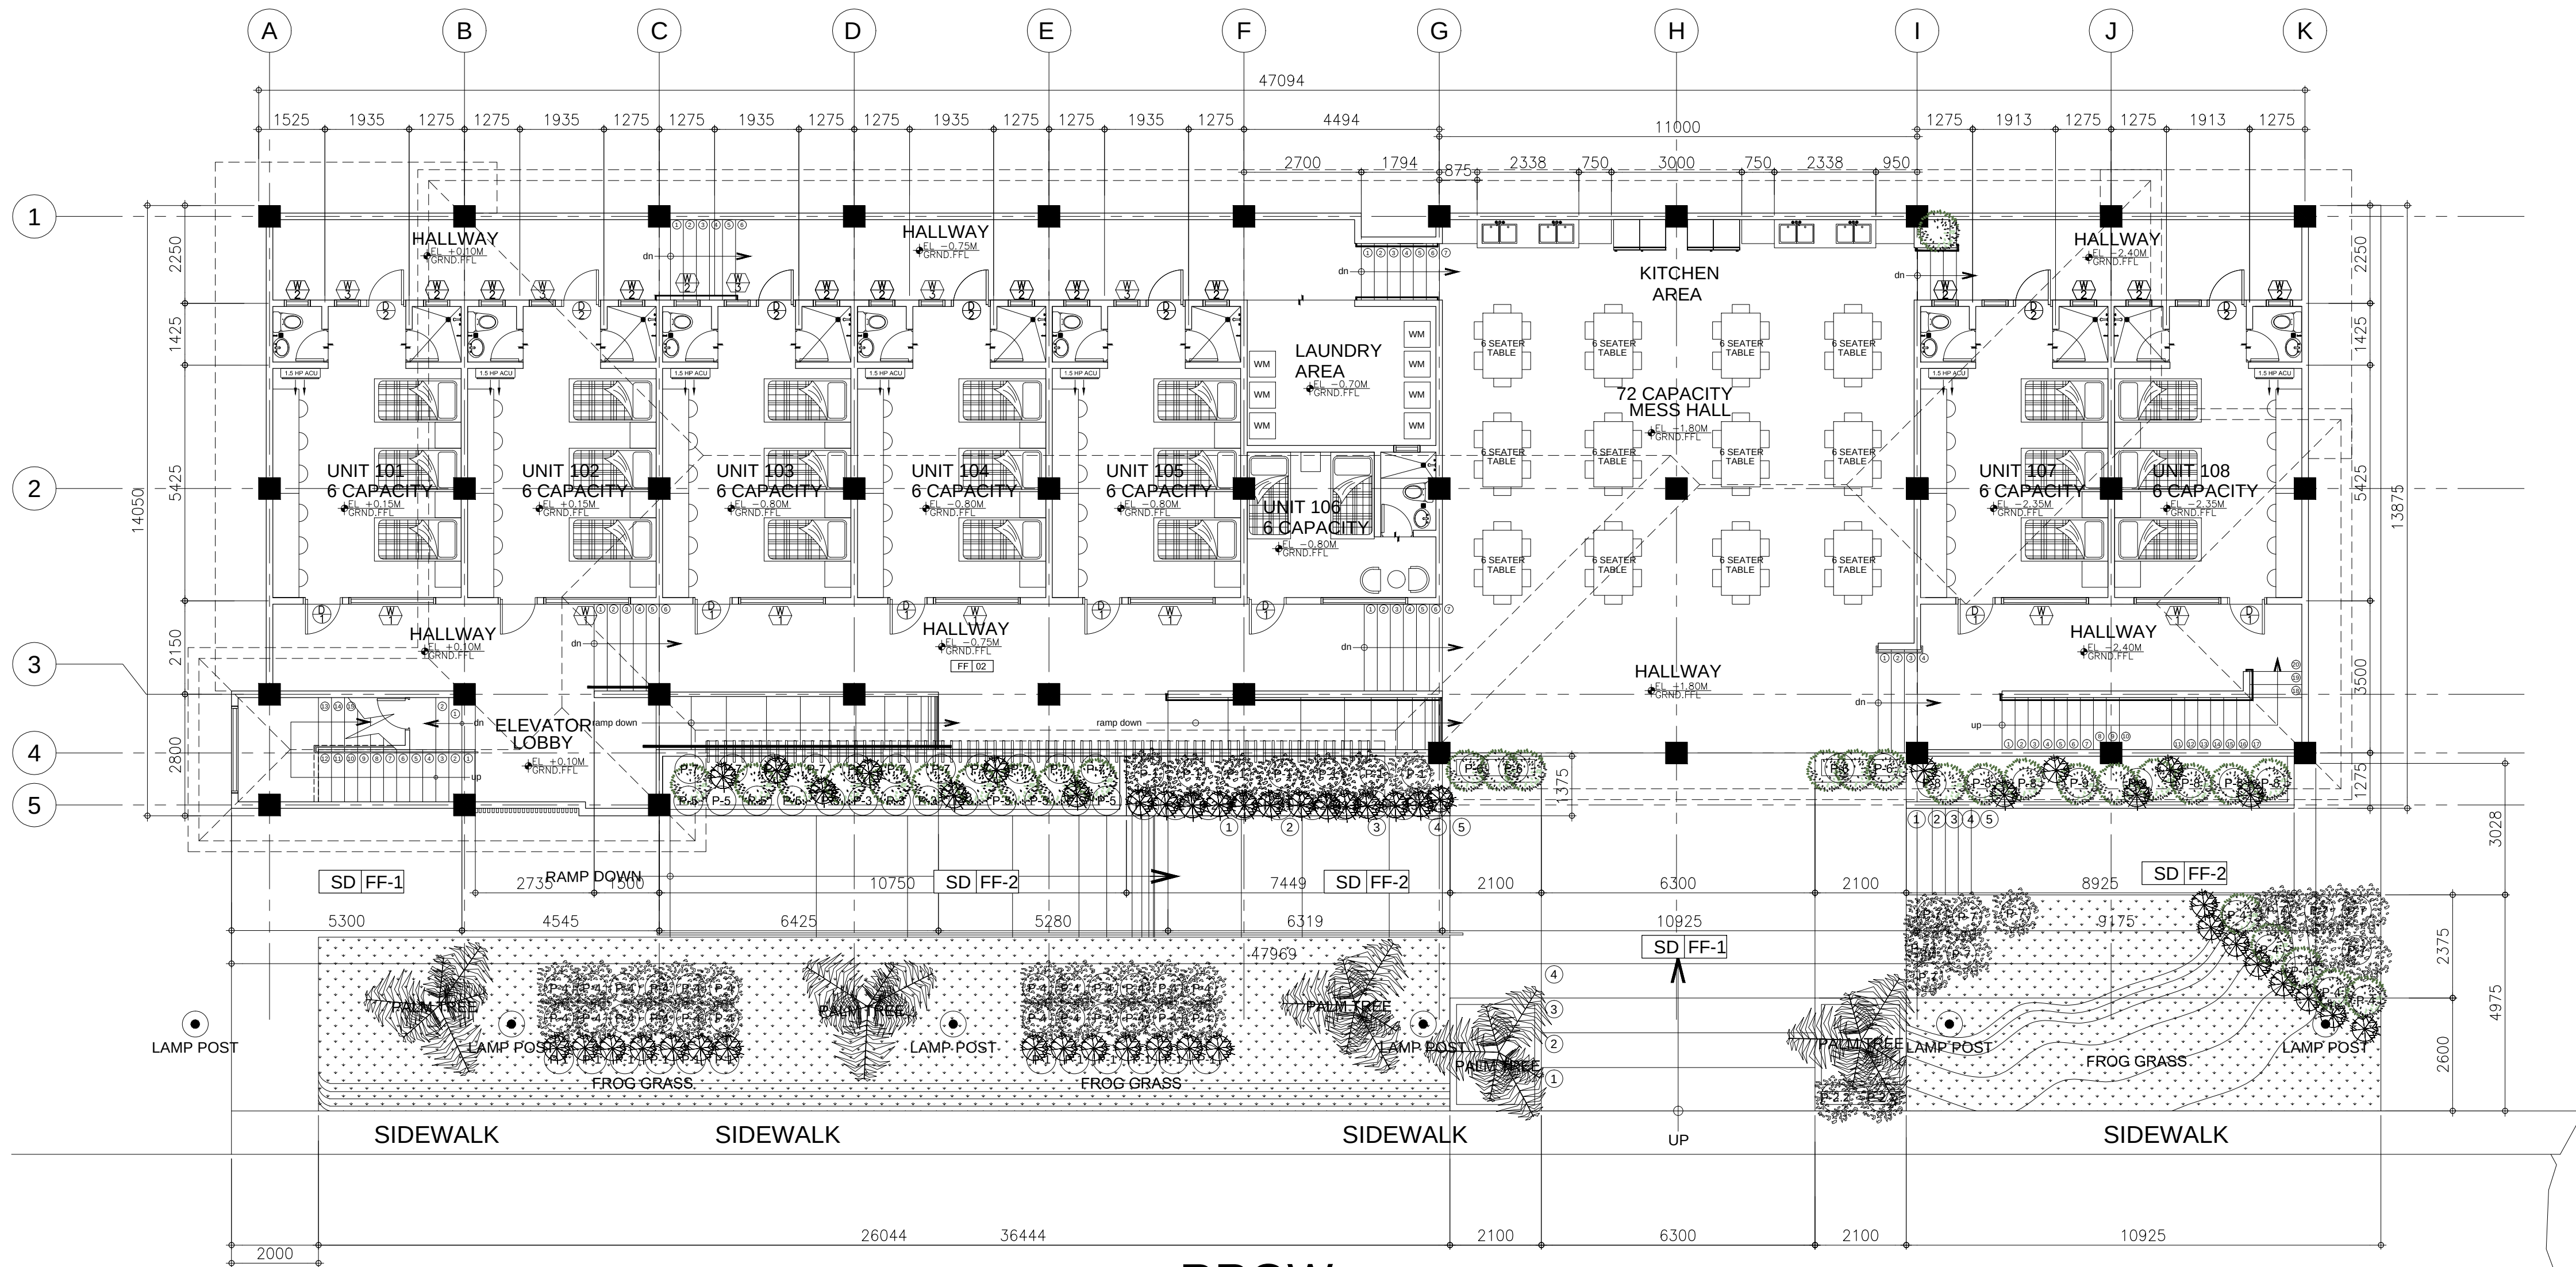

1 SITE DEVELOPMENT PLAN
A-1 SCALE 1:200 MTS.

PROJECT TITLE

PROPOSED 2 STOREY LADIES DORMITORY

LOCATION:

BATAAN PENINSULA STATE UNIVERSITY
ABUCAY CAMPUS, ABUCAY, BATAAN

STRUCTURAL ENGINEER

REG. NO.:

PTR. NO.:

PLACE:

TIN NO.:

MASTER PLUMBER/SANITARY ENGINEER

REG. NO.:

PTR. NO.:

PLACE:

TIN NO.:

PROFESSIONAL ELECTRICAL ENGINEER

REG. NO.:

PTR. NO.:

PLACE:

TIN NO.:

PROFESSIONAL MECHANICAL ENGINEER

REG. NO.:

PTR. NO.:

PLACE:

TIN NO.:

REVISION

NO.	DESCRIPTION	DATE
1		
2		

PREPARED BY:

AR. ROXETTE S. UMEREZ

HEAD OF TECHNICAL WORKING GROUP

REG. NO.:

PTR. NO.:

PLACE:

TIN NO.:

REVIEWED BY:

MR. WALTER G. VALDEZ

CAMPUS DIRECTOR

NOTED BY:

ENGR. ALFREDO D. VALENTOS

DIRECTOR OF PPES

RECOMMENDED BY:

DR. EDMUNDO C. TUNGOL

VICE PRESIDENT ADMIN. & FINANCE

APPROVED BY:

DR. GREGORIO J. RODIS

UNIVERSITY PRESIDENT

REPUBLIC ACT 9266.

NOTE: THIS DRAWING, AS AN INSTRUMENT OF SERVICE IS THE PROPERTY OF : BATAAN PENINSULA STATE UNIVERSITY AND AS SUCH MUST NOT BE REPRODUCED OR COPIED IN PART OR IN WHOLE WITHOUT THEIR PERMISSION ALL DRAWINGS ARE TO BE RETURNED WHEN NO LONGER IN USE.

SHEET CONTENT:

SHEET NUMBER:



BATAAN PENINSULA STATE UNIVERSITY
TECHNICAL WORKING GROUP FOR INFRASTRUCTURE

CAPITOL COMPOUND, BROY, TENEJERO, CITY OF BALANGA, BATAAN,
E-MAIL: bpsu.teginfra2016@gmail.com/ bpsuppes2017@gmail.com
TELEPHONE NO. : (047) 237-15-98

FLOOR FINISH SCHEDULE (FOR ARCHITECT'S APPROVAL)

FF-1	CONCRETE STAMPING (DESIGN FOR APPROVAL)
FF-2	PEBBLE WASHOUT (COLOR FOR APPROVAL)

FF-3
FF-4
FF-5
FF-6
FF-7
FF-8

PLANT SCHEDULE (FOR ARCHITECT'S APPROVAL)

P-1	PHILODENDRON SELLOUM
P-2	PHILODENDRON PLOWMANII
P-2.1	PHILODENDRON NAMEI
P-2.2	PHILODENDRON MAXIMUM/MAXIMA
P-2.3	PHILODENDRON PASTAZANUM
P-3	ASSORTED BEGONIA
P-4	EUGENIA-4 FT TALL
P-5	VARIEGATED BURLE MARX
P-6	4 MATURED LEAVES MONSTERA DELICIOSA (THAI CONSTELLATION) W/ 6FT COCO POLE
P-7	CALATHEA LUTHEA (4-5 FT TALL)

PLANT SCHEDULE (FOR ARCHITECT'S APPROVAL)

P-8	BLACK CARDINAL (2 FT SIZE OF LEAVES)
P-9	GOLDEN MELINONII (2 FT SIZE OF LEAVES)